


18224 Filed This 5<sup>th</sup> day of Jan 1972  
And Recorded in 4M 51 1:31 P.  
Ollie Farnsworth  
Register Agent

MICROFILMED

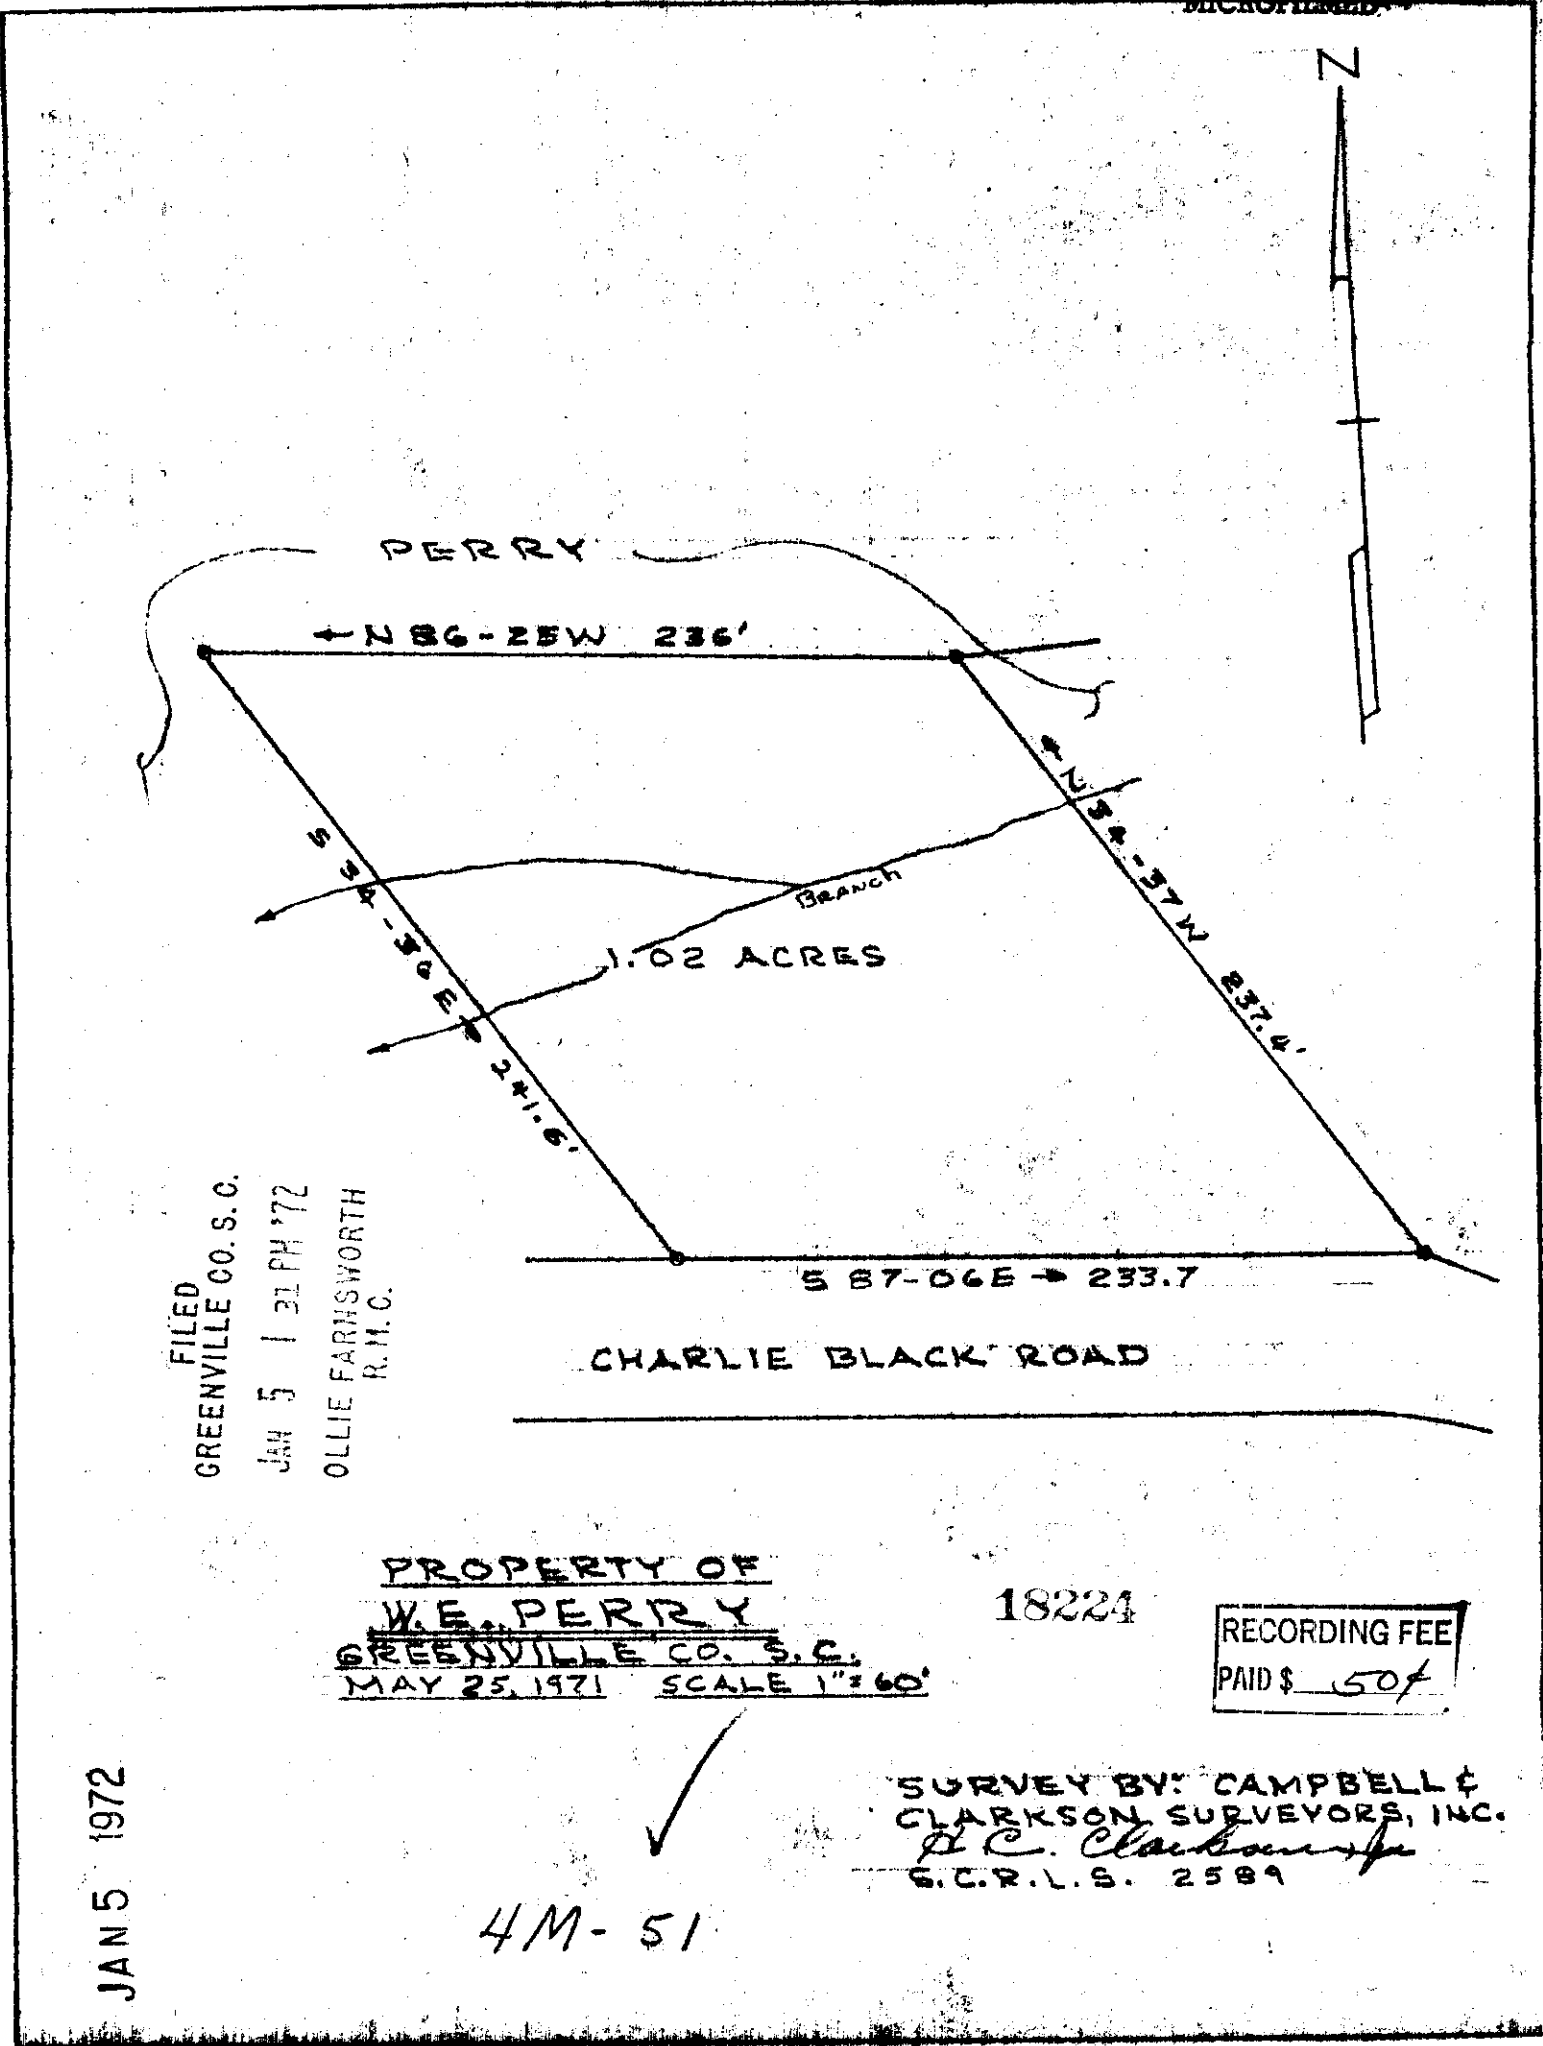

FILED  
GREENVILLE CO. S.C.  
JAN 5 1 31 PM '72  
OLLIE FARNSWORTH  
R.M.C.

PROPERTY OF  
W.E. PERRY  
GREENVILLE CO. S.C.  
MAY 25, 1971 SCALE 1"=60'

18224

RECORDING FEE  
PAID \$ 50<sup>00</sup>

SURVEY BY: CAMPBELL &  
CLARKSON SURVEYORS, INC.  
*D.C. Clarkson*  
S.C.R.L.S. 2589

JAN 5 1972

✓  
4M-51