


19190... 14... 72
And Rec... 4M... 73... 39... 8

Register Mapas Conveyance Greenville County, S. C.

MICROFILMED

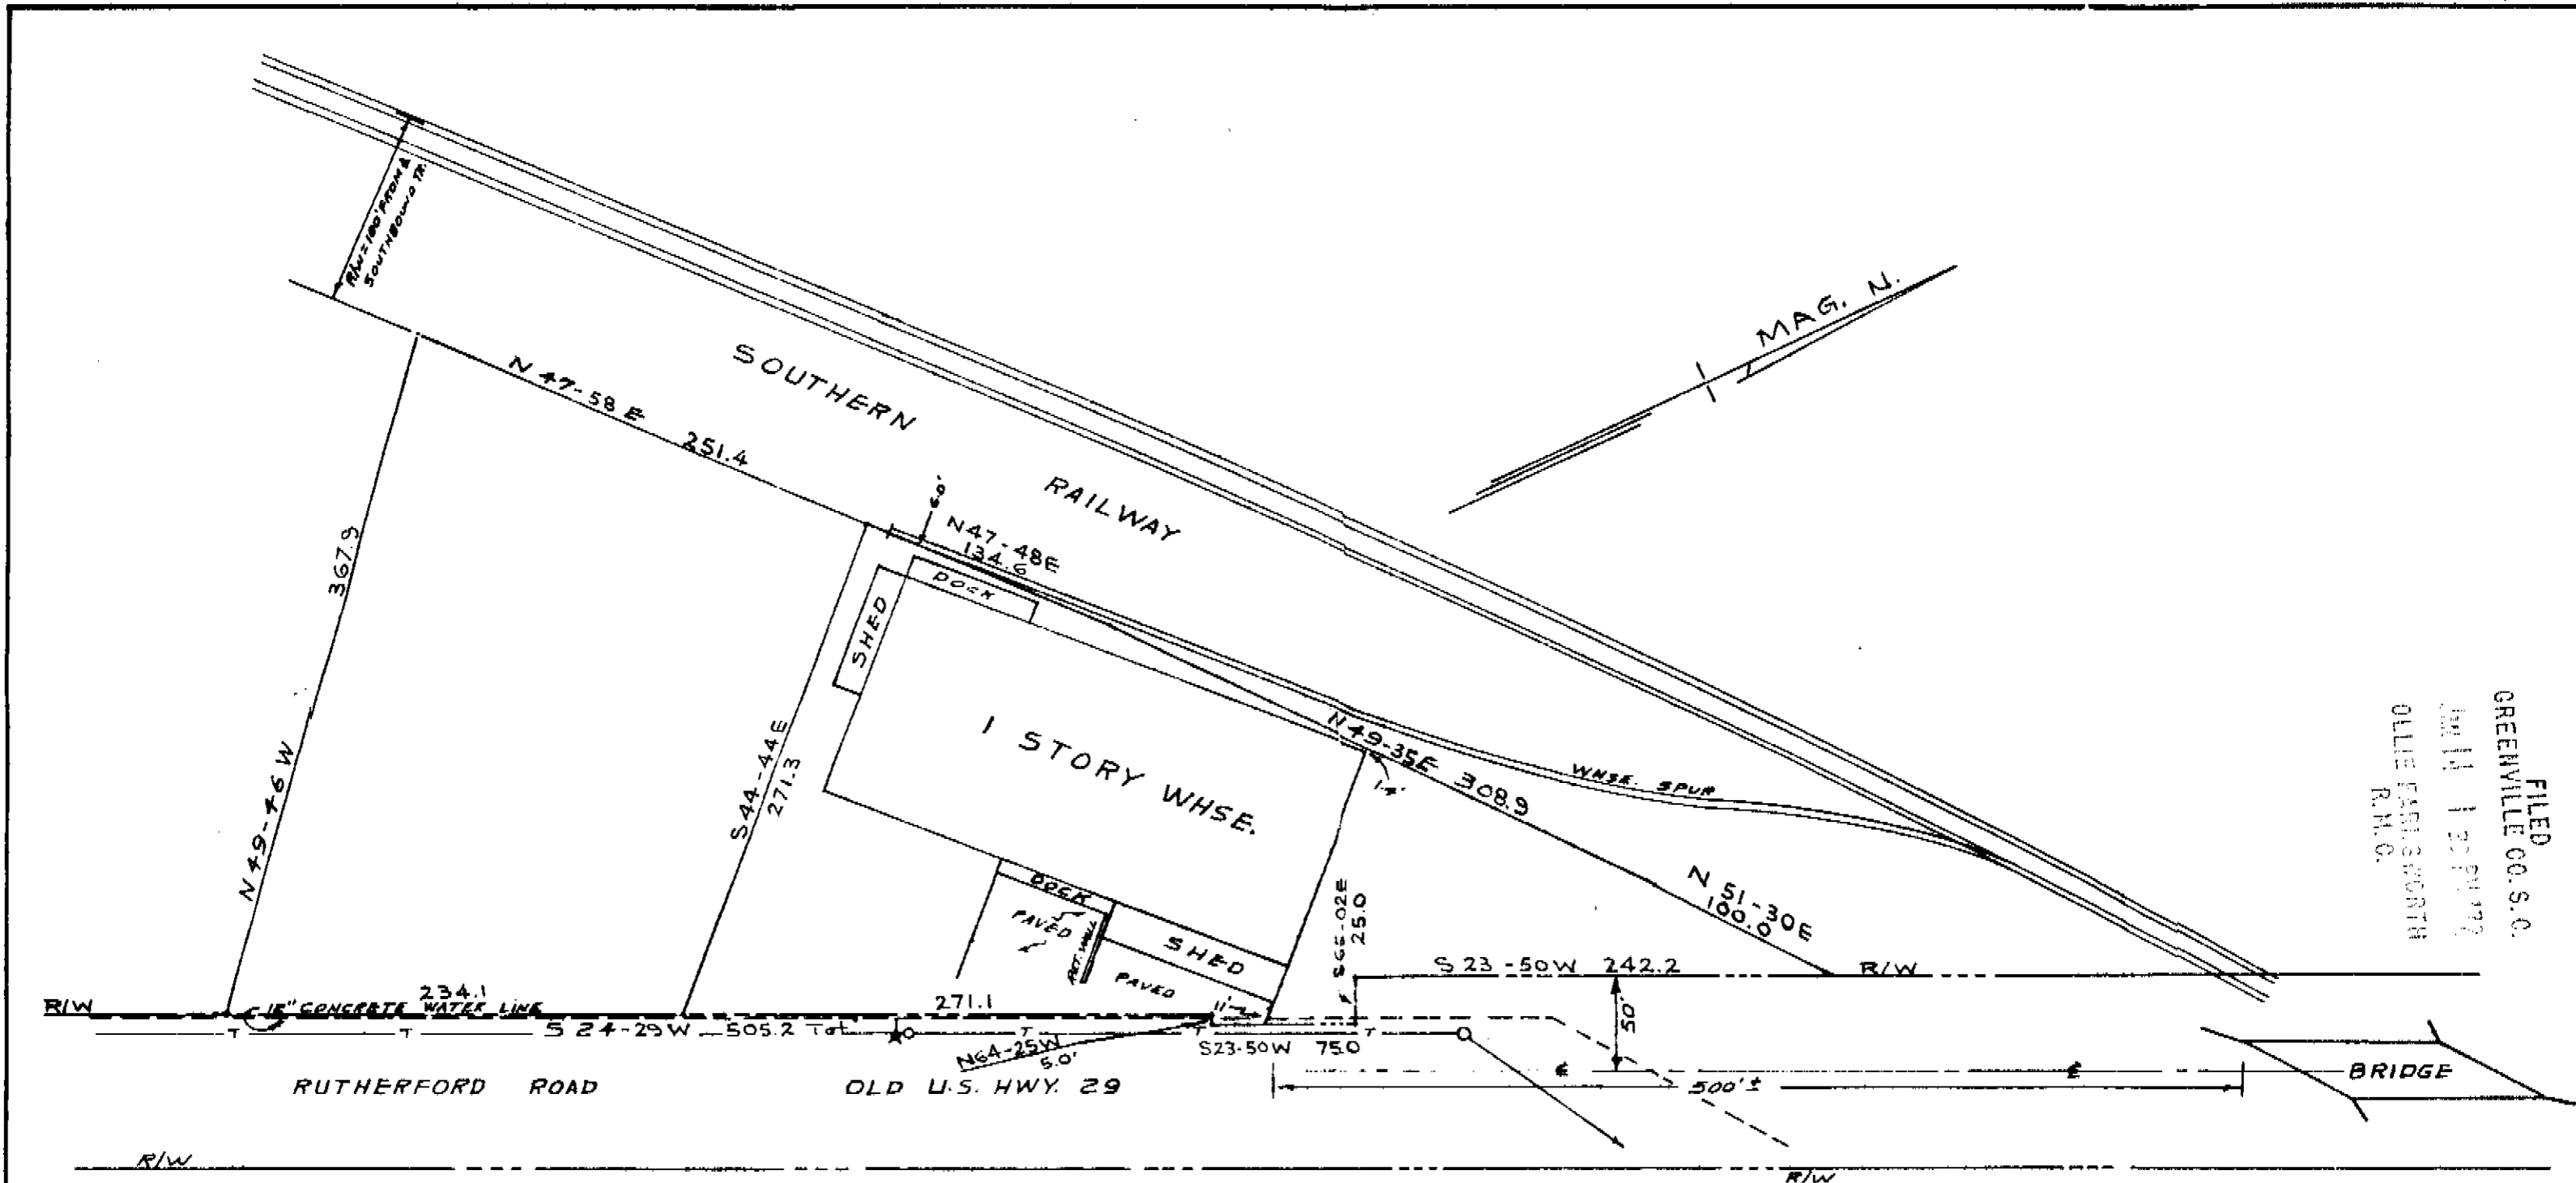

FILED
GREENVILLE CO. S. C.
JAN 14 1972
OLIE FARRINGTON
R.M.O.

PROPERTY OF
S. & R. INVESTMENT CO.
NEAR GREENVILLE, S.C.
SCALE 1"=80' JUNE 26, 1964
REV. 4-2-1969

I CERTIFY THE ABOVE SURVEY IS CORRECT AND THERE ARE NO ENCROACHMENTS EXCEPT AS SHOWN.

Al... ..
REGISTERED ENGINEER NO. 962

19190
JAN 14 1972
4M-73

RECORDING FEE
PAID \$ 1.00

PIEDMONT ENGINEERS & ARCHITECTS
GREENVILLE, S.C.