


24420 13 March 1972
 And Recorded in Vol. 4M Page 167 2:55 P.
 Collie Farnsworth
 Register Mesne Court House Greenville County, S. C.

MICROFILMED

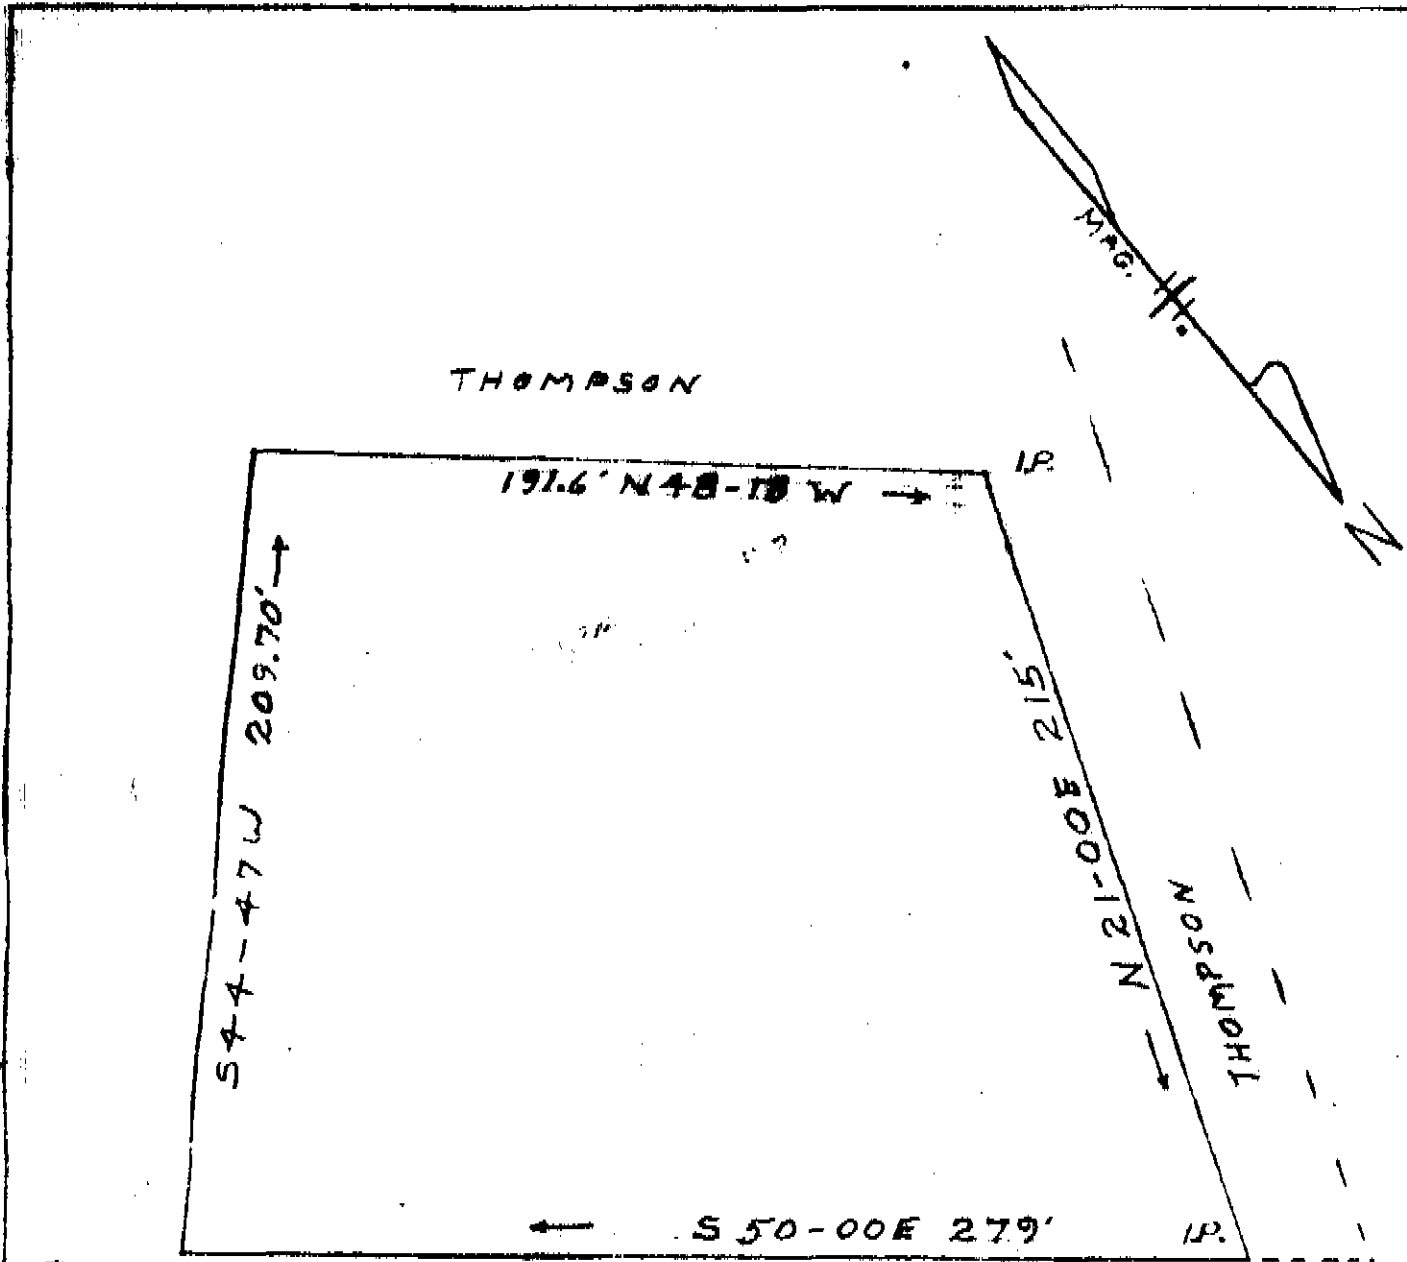

5440' TO WHITE HORSE RD.

HUNTS BRIDGE RD.

FILED
 GREENVILLE CO. S. C.
 MAR 13 2 55 PM '72
 COLLIE FARNSWORTH
 R. M. C.
 24420
 MAR 13 1972

PROPERTY OF
ROBERT McCAULEY THOMPSON
NANCY JO THOMPSON
 GREENVILLE COUNTY SOUTH CAROLINA
 FEB 1972 SCALE 1"=50' 4M-167
 C.F. WEBB RLS. NO 1577 GREENVILLE S.C.

RECORDING
 PAID \$1.00

168