


24786 Filed This 16 day of March 1972
And Recorded in Vol. 471 Page 171
Ollie Farnsworth
Register Mesne Greenville County, S. C.

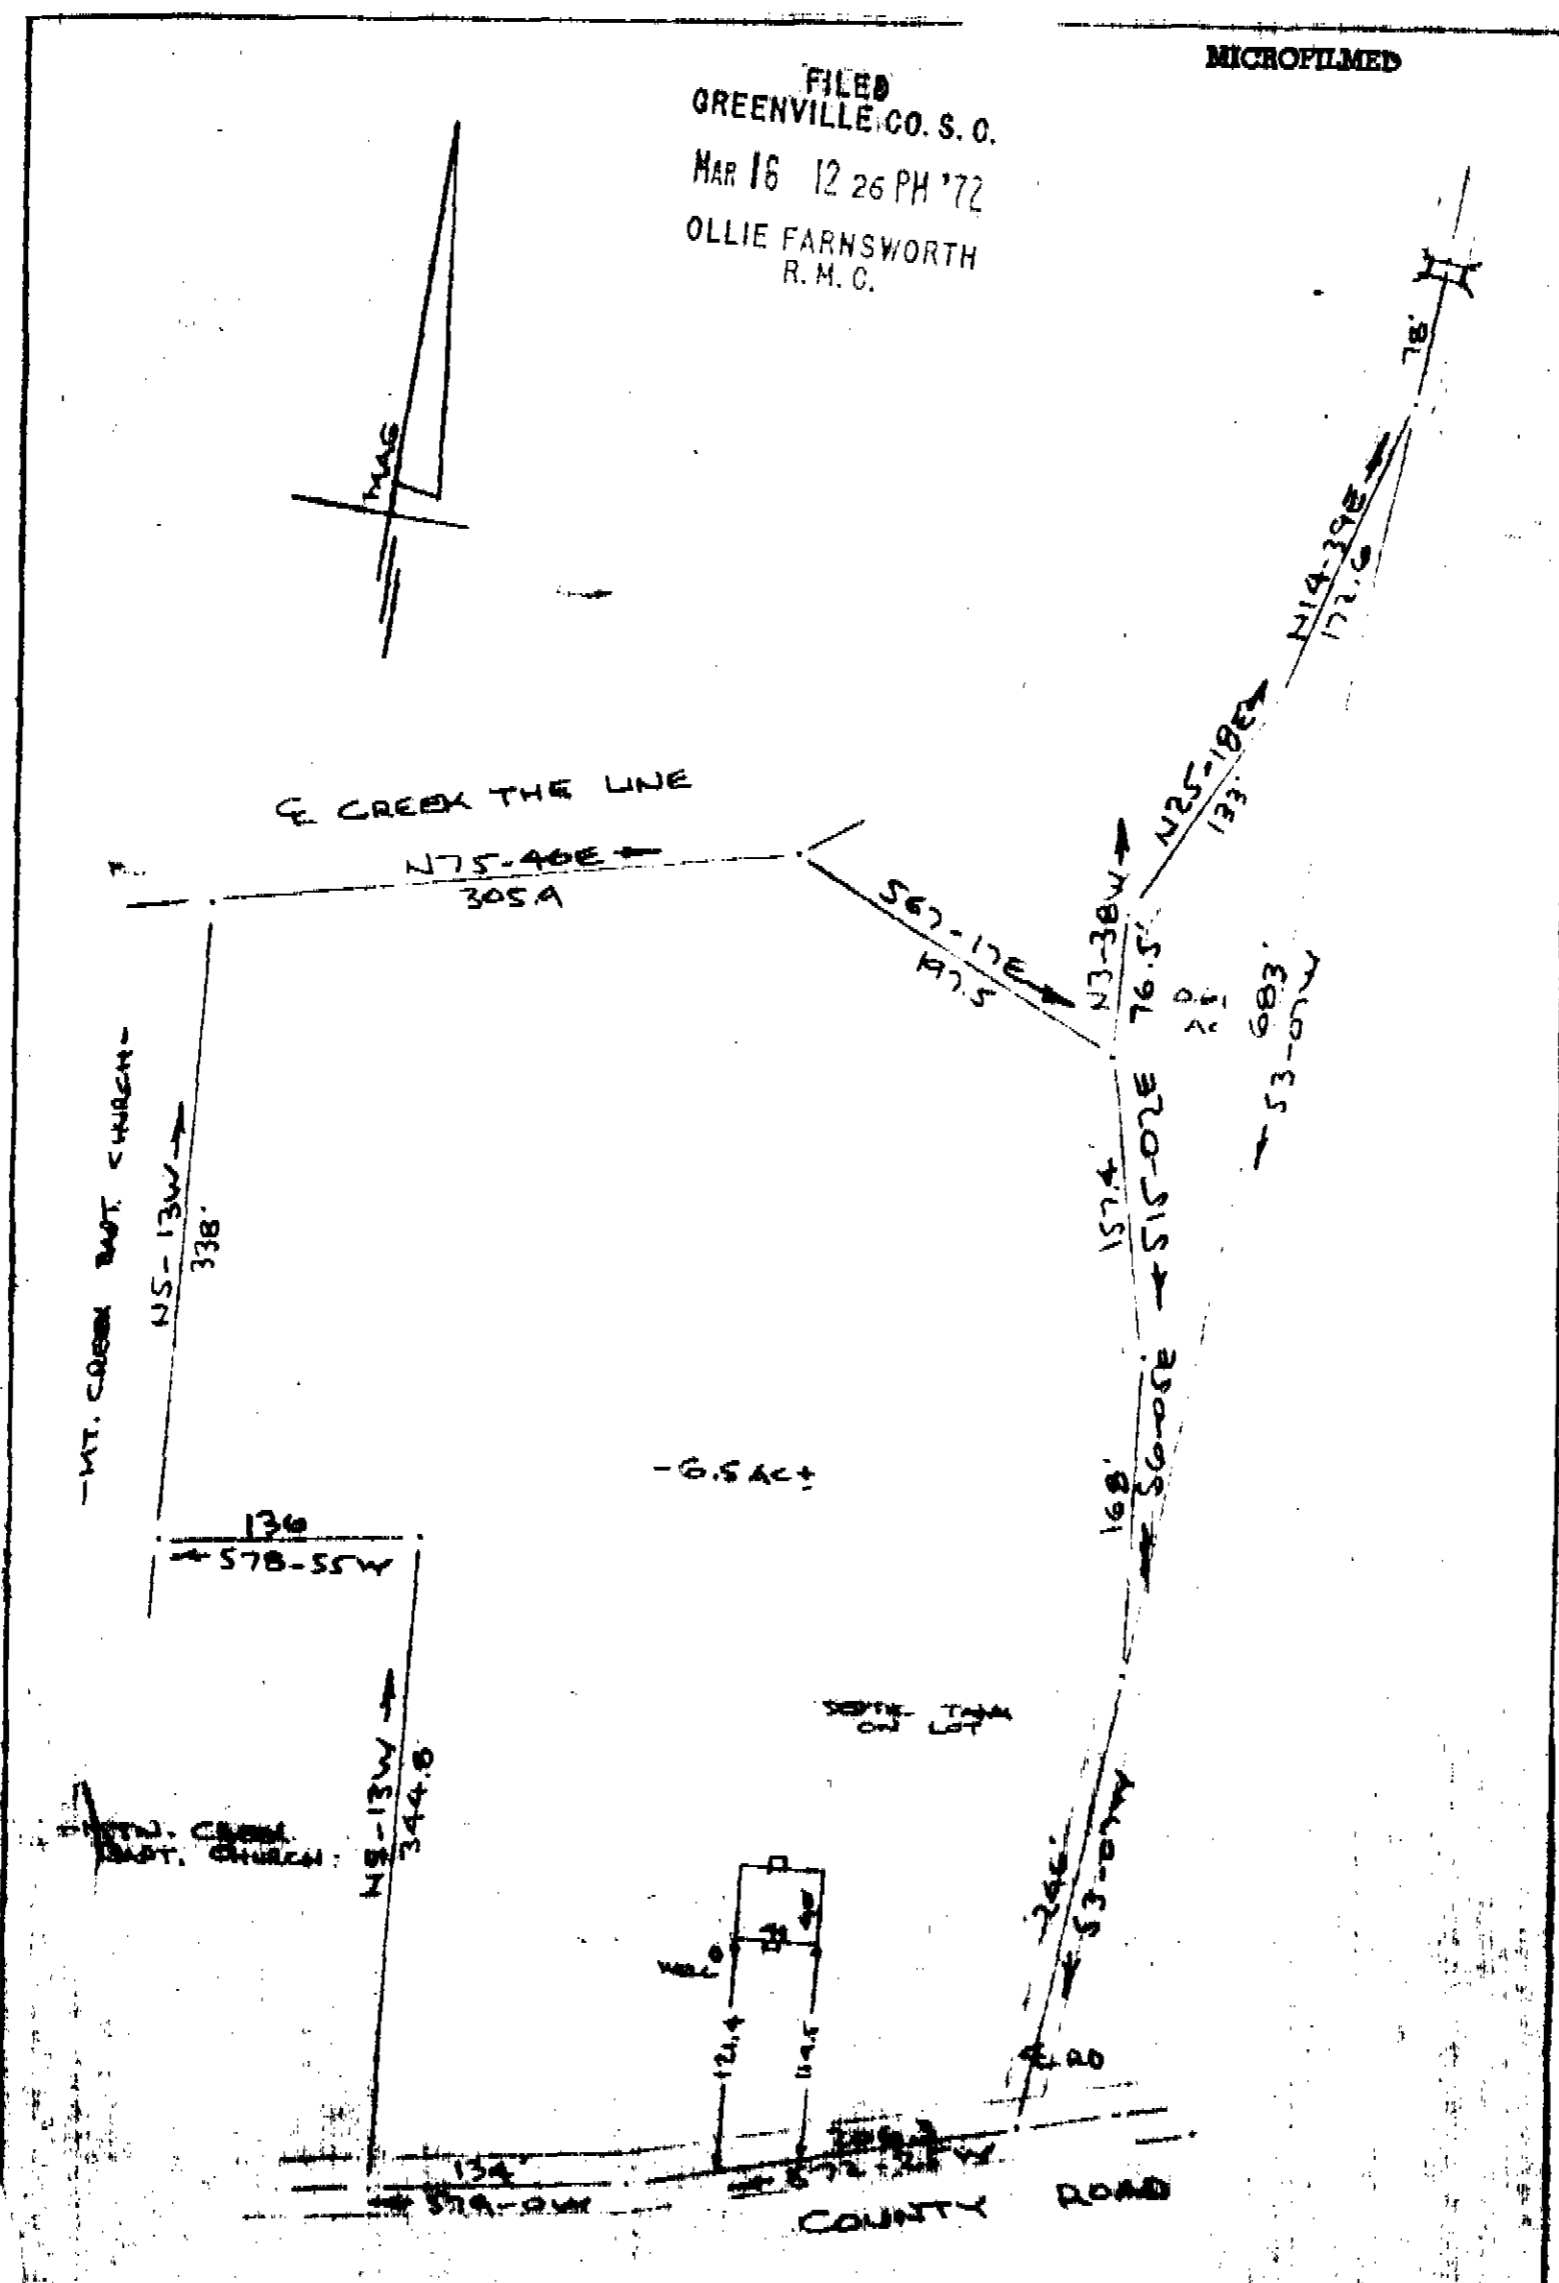

FILED
GREENVILLE, CO. S. C.
MAR 16 12 26 PM '72
OLLIE FARNSWORTH
R. M. C.

MICROFILMED

PROPERTY OF
ARTHUR RAY LANGDALE JR.
GREENVILLE, S. C.
SCALE: 1"=100'

This is to certify that on the 10th day of March 1972, I surveyed the property shown on this plat, shown on plat of PORTION OF PROPERTY OF MRS. T. DORRIS and recorded in the RMC Office Greenville County, S. C., in Plat Book "M" at Page 51 and also being known as PROPERTY OF ARTHUR RAY LANGDALE, JR., and recorded in Plat Book at Page ; and that the property lines, walls and buildings are as shown hereon, and that the walls and buildings located on said property do not encroach or project on adjacent street or property, and that no adjacent walls or buildings encroach or project on said premises, and no power lines cross this property except as shown hereon.

RECORDING FEE
PAID \$ 200

24786

R. B. Bruce
R. B. Bruce, RLS #1082

CAROLINA SURVEYING COMPANY
112 Main Street
Greenville, So. Carolina

HM-171 MAR 16 1972