


25199... Filed this 21 day of March 1972  
 And Booked in Vol. 4M - Page 177 - 11:44 A.  
*T.H. Walker Jr.*

MICROFILMED

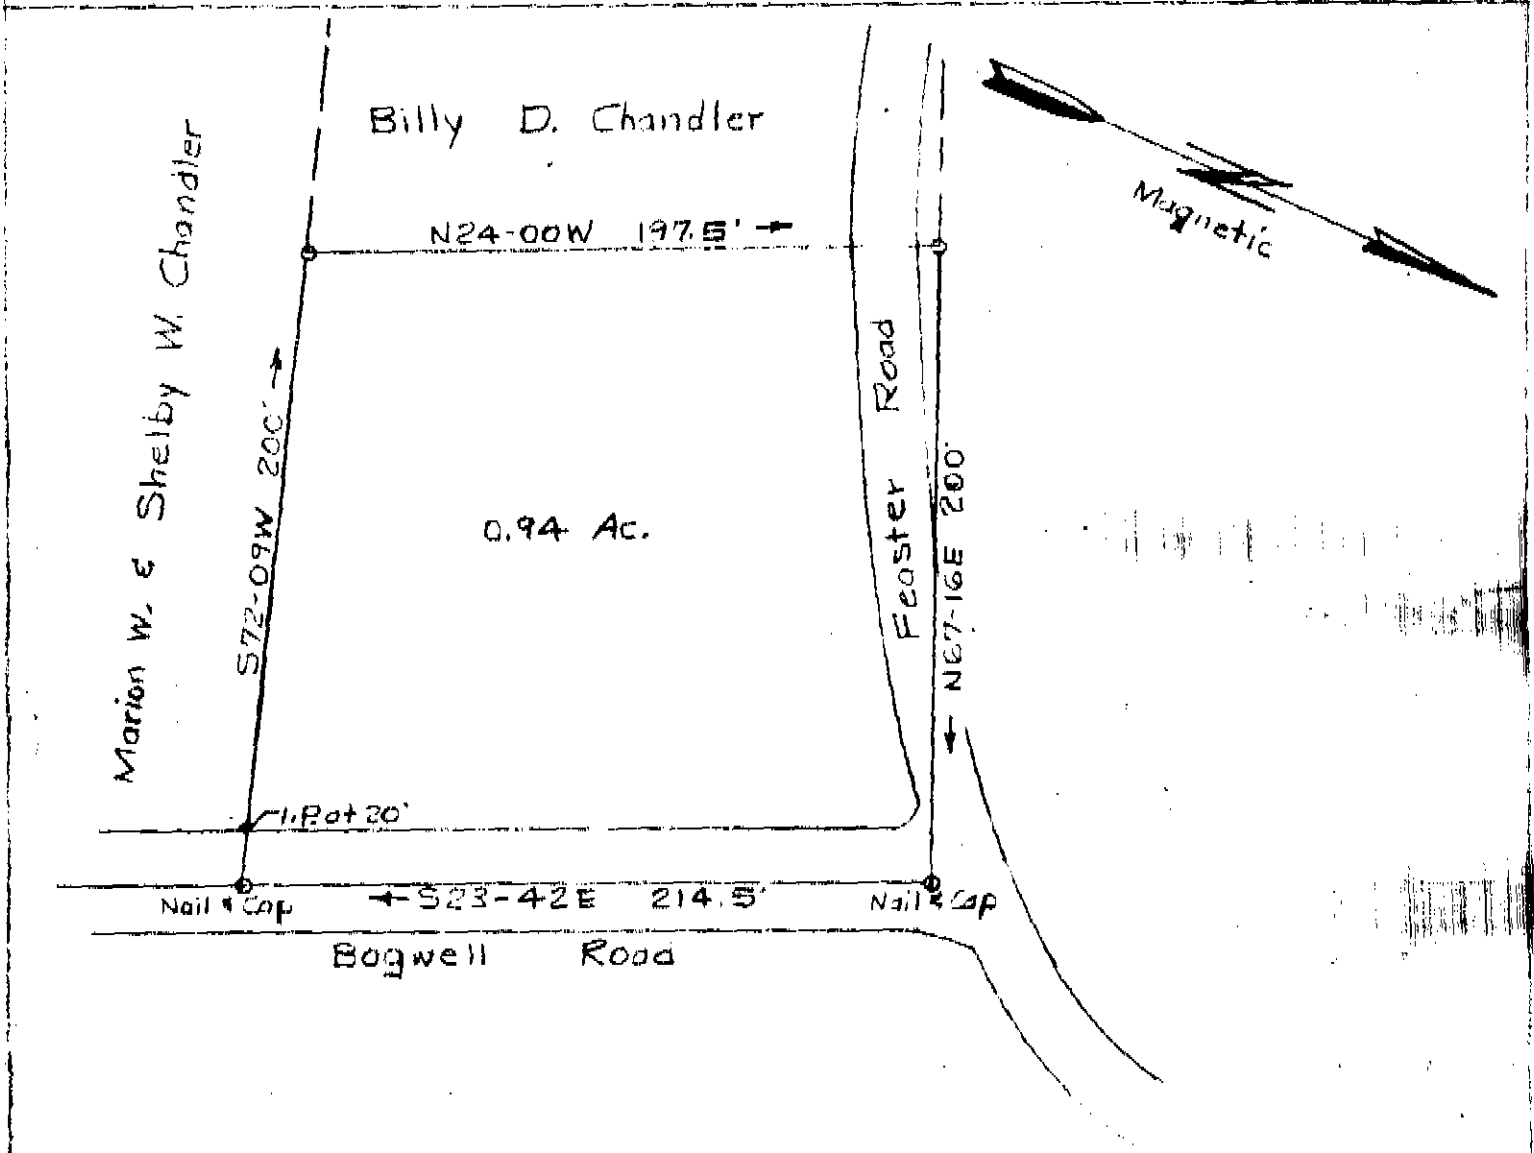

PROPERTY OF  
 BILLY D. CHANDLER

GREENVILLE CO. S. C.

Scale 1" = 60' March 5, 1972  
 T. H. Walker Jr. Rea. L. S. 3182  
 300 Maple Dr. Mauldin, S. C.

RECORDING FEE  
 PAID \$ 1.00

FILED  
 GREENVILLE CO. S. C.  
 MAR 21 11 44 AM '72  
 OLLIE FARNSWORTH  
 R. M. C.

✓  
 4M-197  
 25199  
 MAR 21 1972

AT THE REQUEST OF BILLY D CHANDLER, I HAVE DRAWN THE PLAT AS SHOWN ABOVE. REFERENCE: PLAT OF BILLY D CHANDLER PROPERTY BY ME DATED JULY 25, 1970.