


MICROFILMED

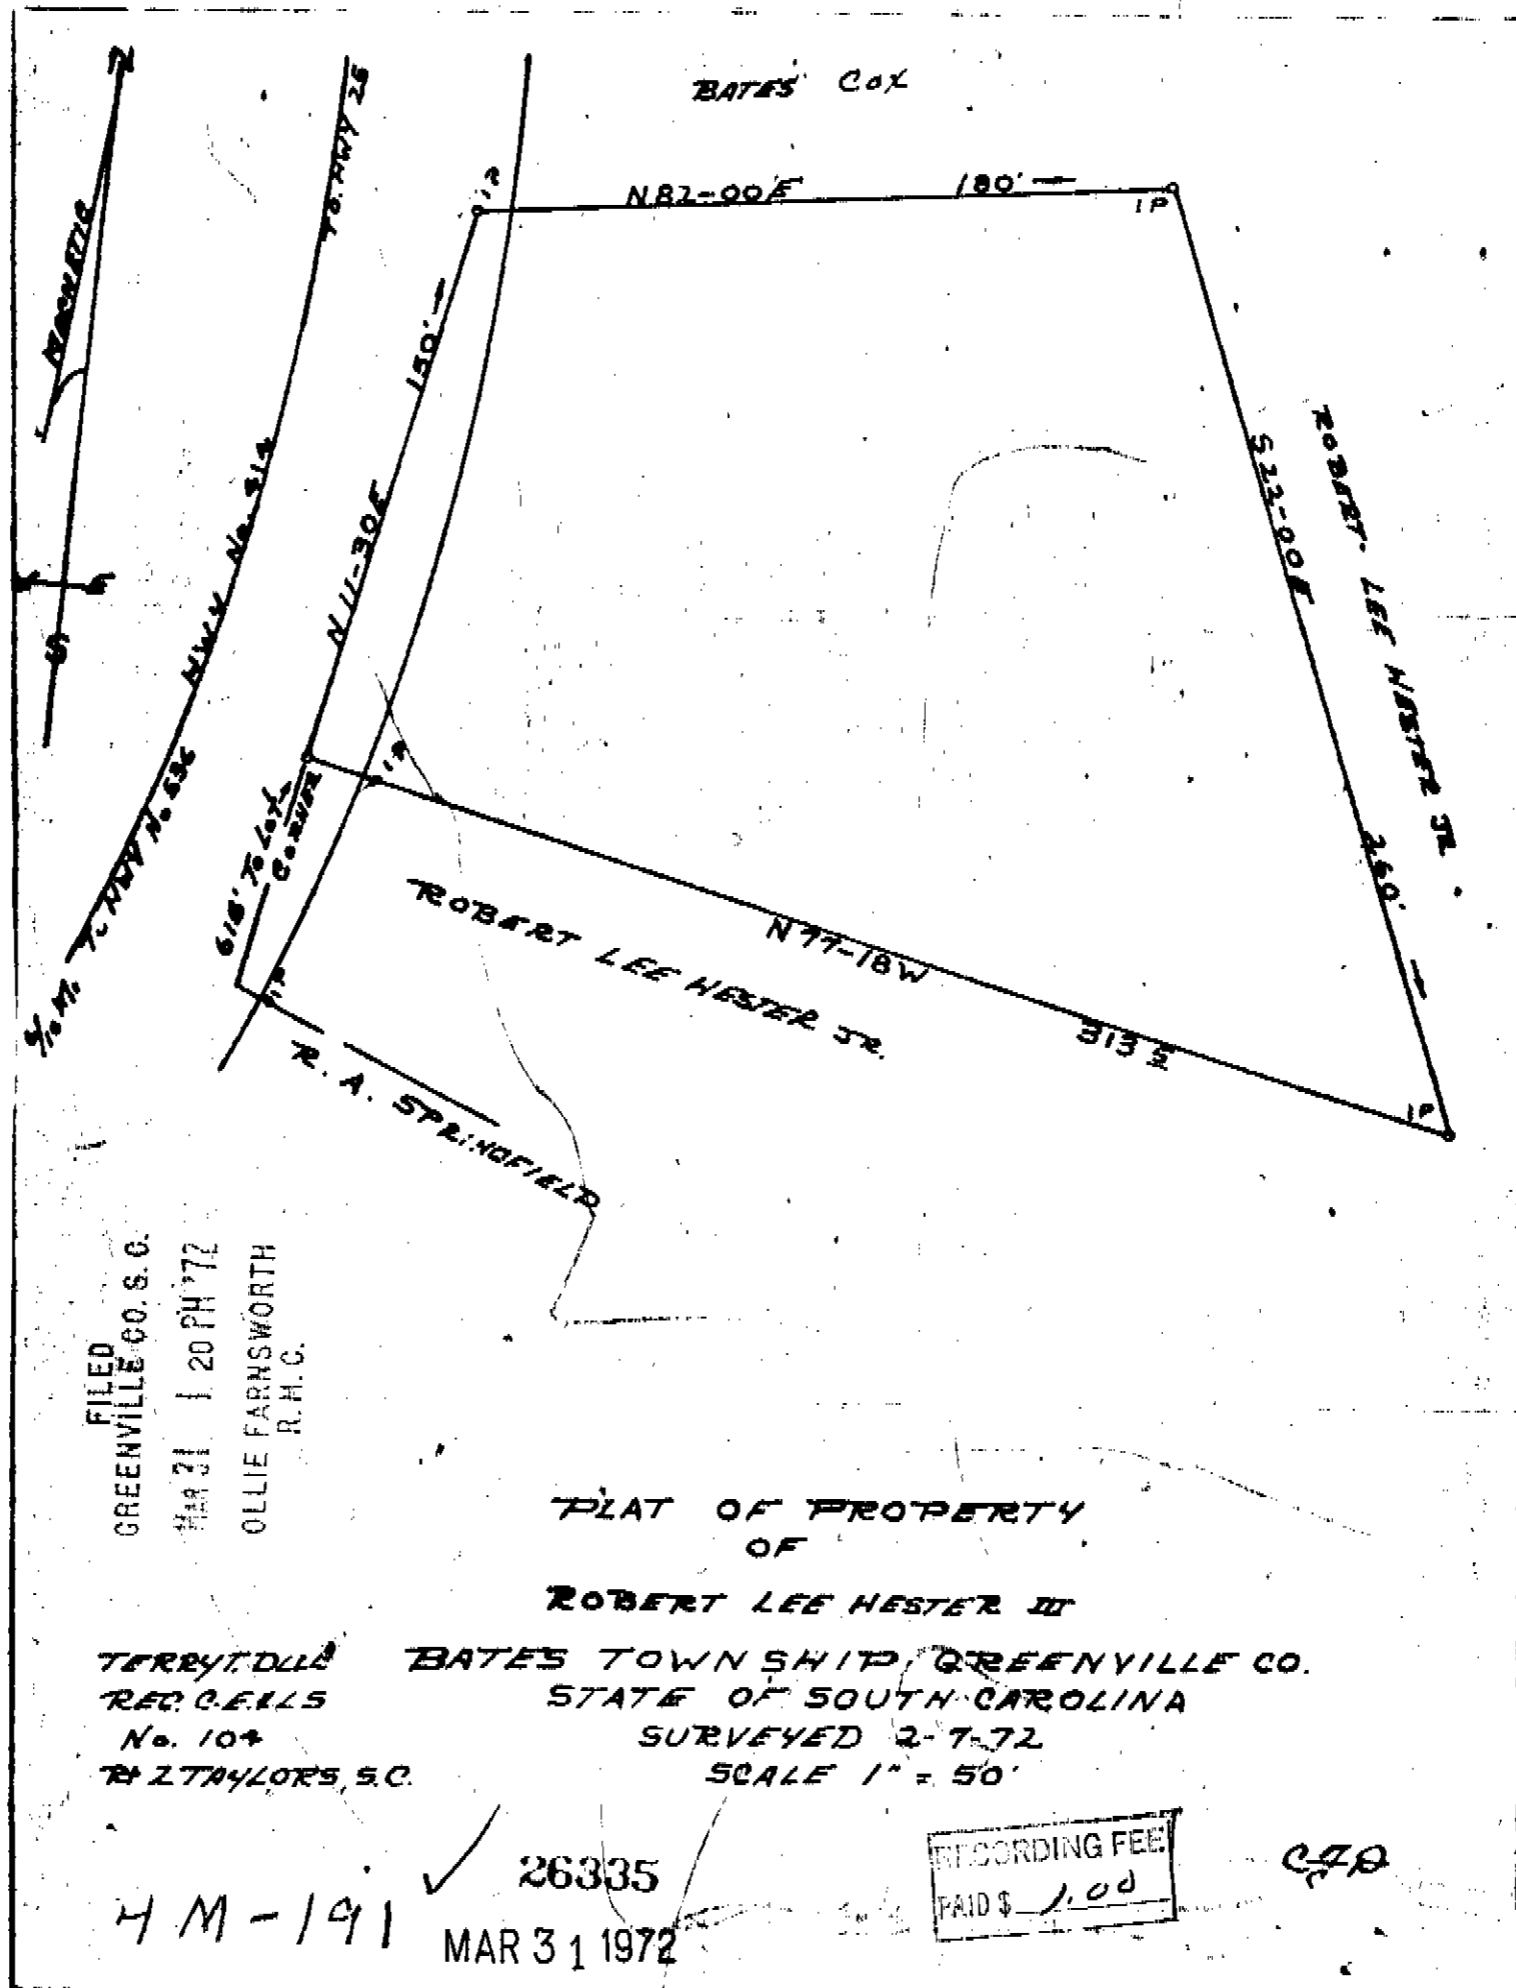

FILED  
 GREENVILLE CO. S. C.  
 MAR 31 1 20 PM '72  
 OLLIE FARNSWORTH  
 R. H. C.

PLAT OF PROPERTY  
 OF

ROBERT LEE HESTER JR.

TERRYDLE BATES TOWNSHIP, GREENVILLE CO.  
 REC. CELLS STATE OF SOUTH CAROLINA  
 No. 104 SURVEYED 2-7-72  
 BY TAYLORS, S. C. SCALE 1" = 50'

RECORDING FEE  
 PAID \$ 1.00

CAF

HM-191 ✓ 26335  
 MAR 31 1972

26335 Filed This 31 day of March 1972  
 And Recorded in Vol. 44 Page 191 of 20 M.  
 Ollie Farnsworth  
 Registrar Meigs Conveyance Greenville County, S. C.