



26419 Filed This 31 day of March 1972
 And Recorded in Vol. 4M Page 195 4:38 P.M.
 Ollie Farnsworth
 Register Mesne Conveyance Greenville County, S. C.

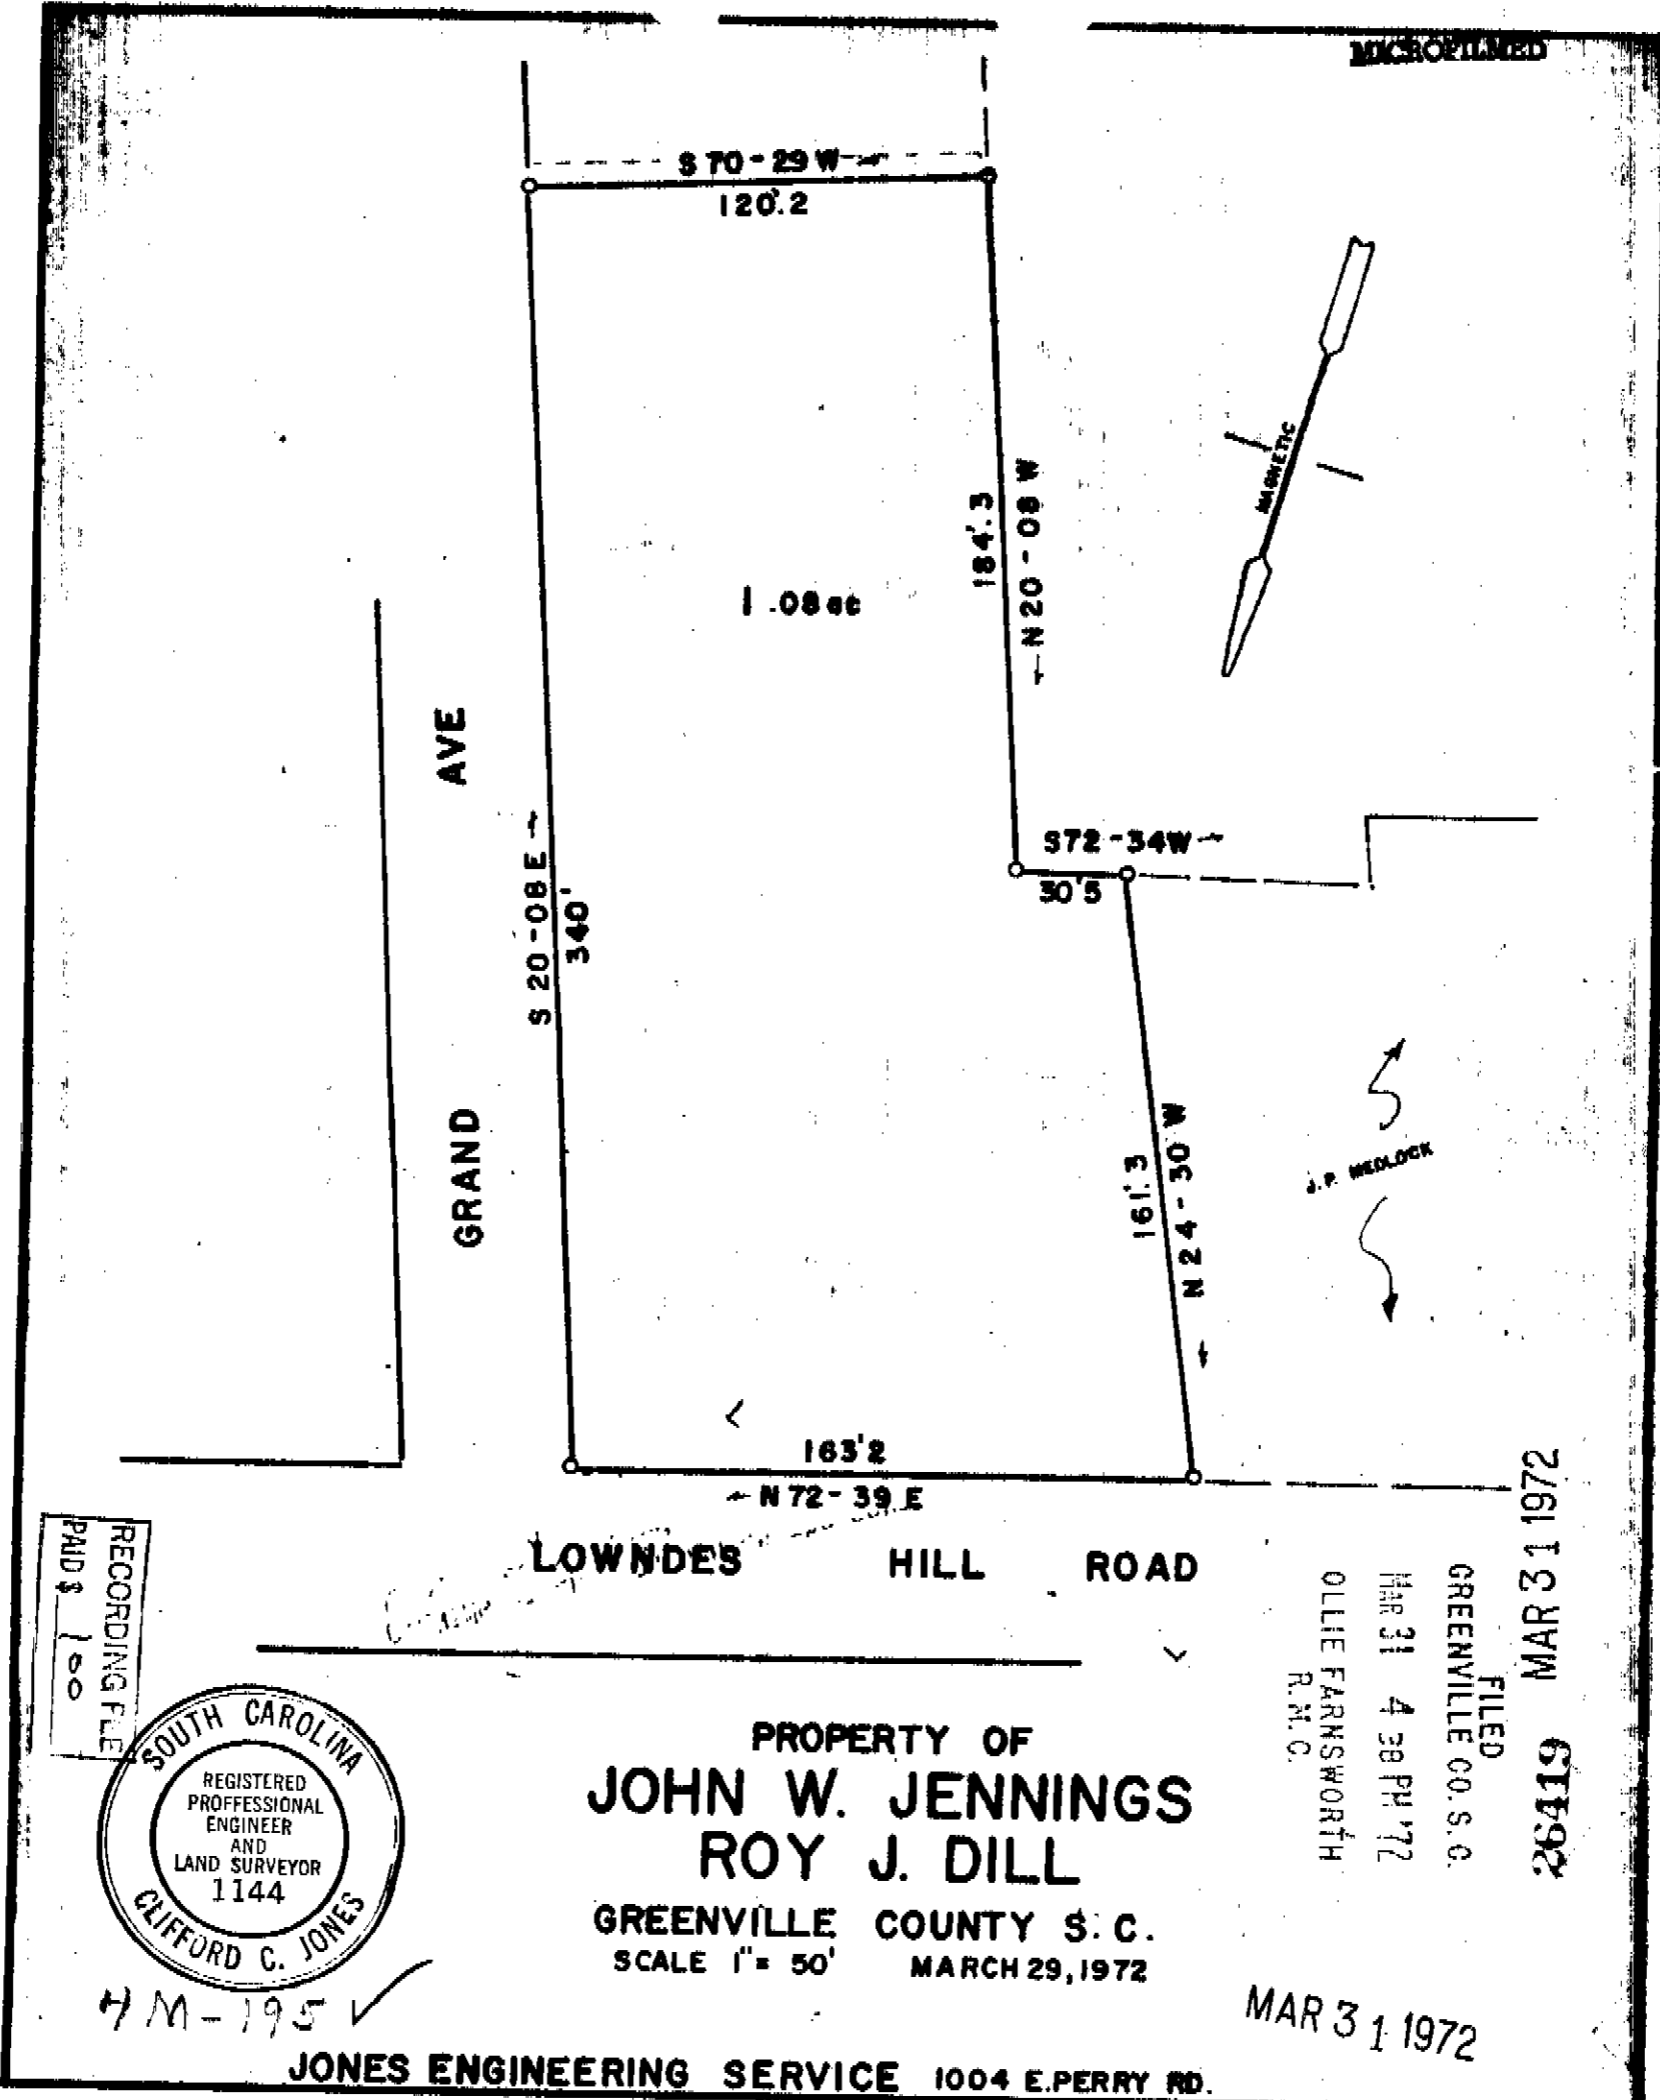

RECORDING FILE
 PAID \$ 1.00

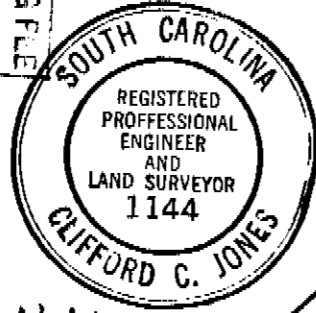

4M-195 ✓

LOWNDES HILL ROAD

PROPERTY OF
JOHN W. JENNINGS
ROY J. DILL

GREENVILLE COUNTY S. C.
 SCALE 1" = 50' MARCH 29, 1972

FILED
 GREENVILLE CO. S. C.
 MAR 31 4 38 PM '72
 OLLIE FARNSWORTH
 R.M.C.

26419 MAR 31 1972

MAR 31 1972

JONES ENGINEERING SERVICE 1004 E. PERRY RD.