



FILED
GREENVILLE CO. S. C.
APR 7 2 35 PM '72
OLLIE FARNSWORTH
R. M. C.

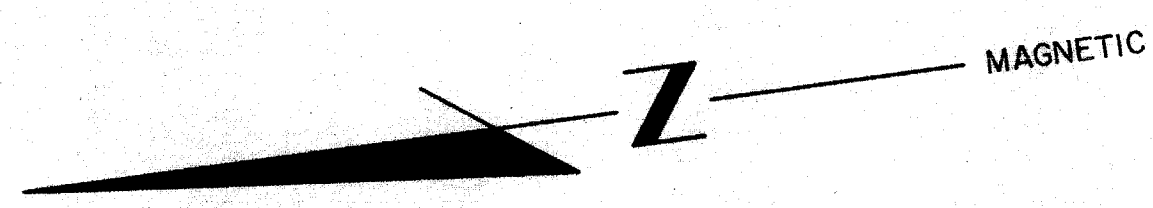

FORTIS ENTERPRISES

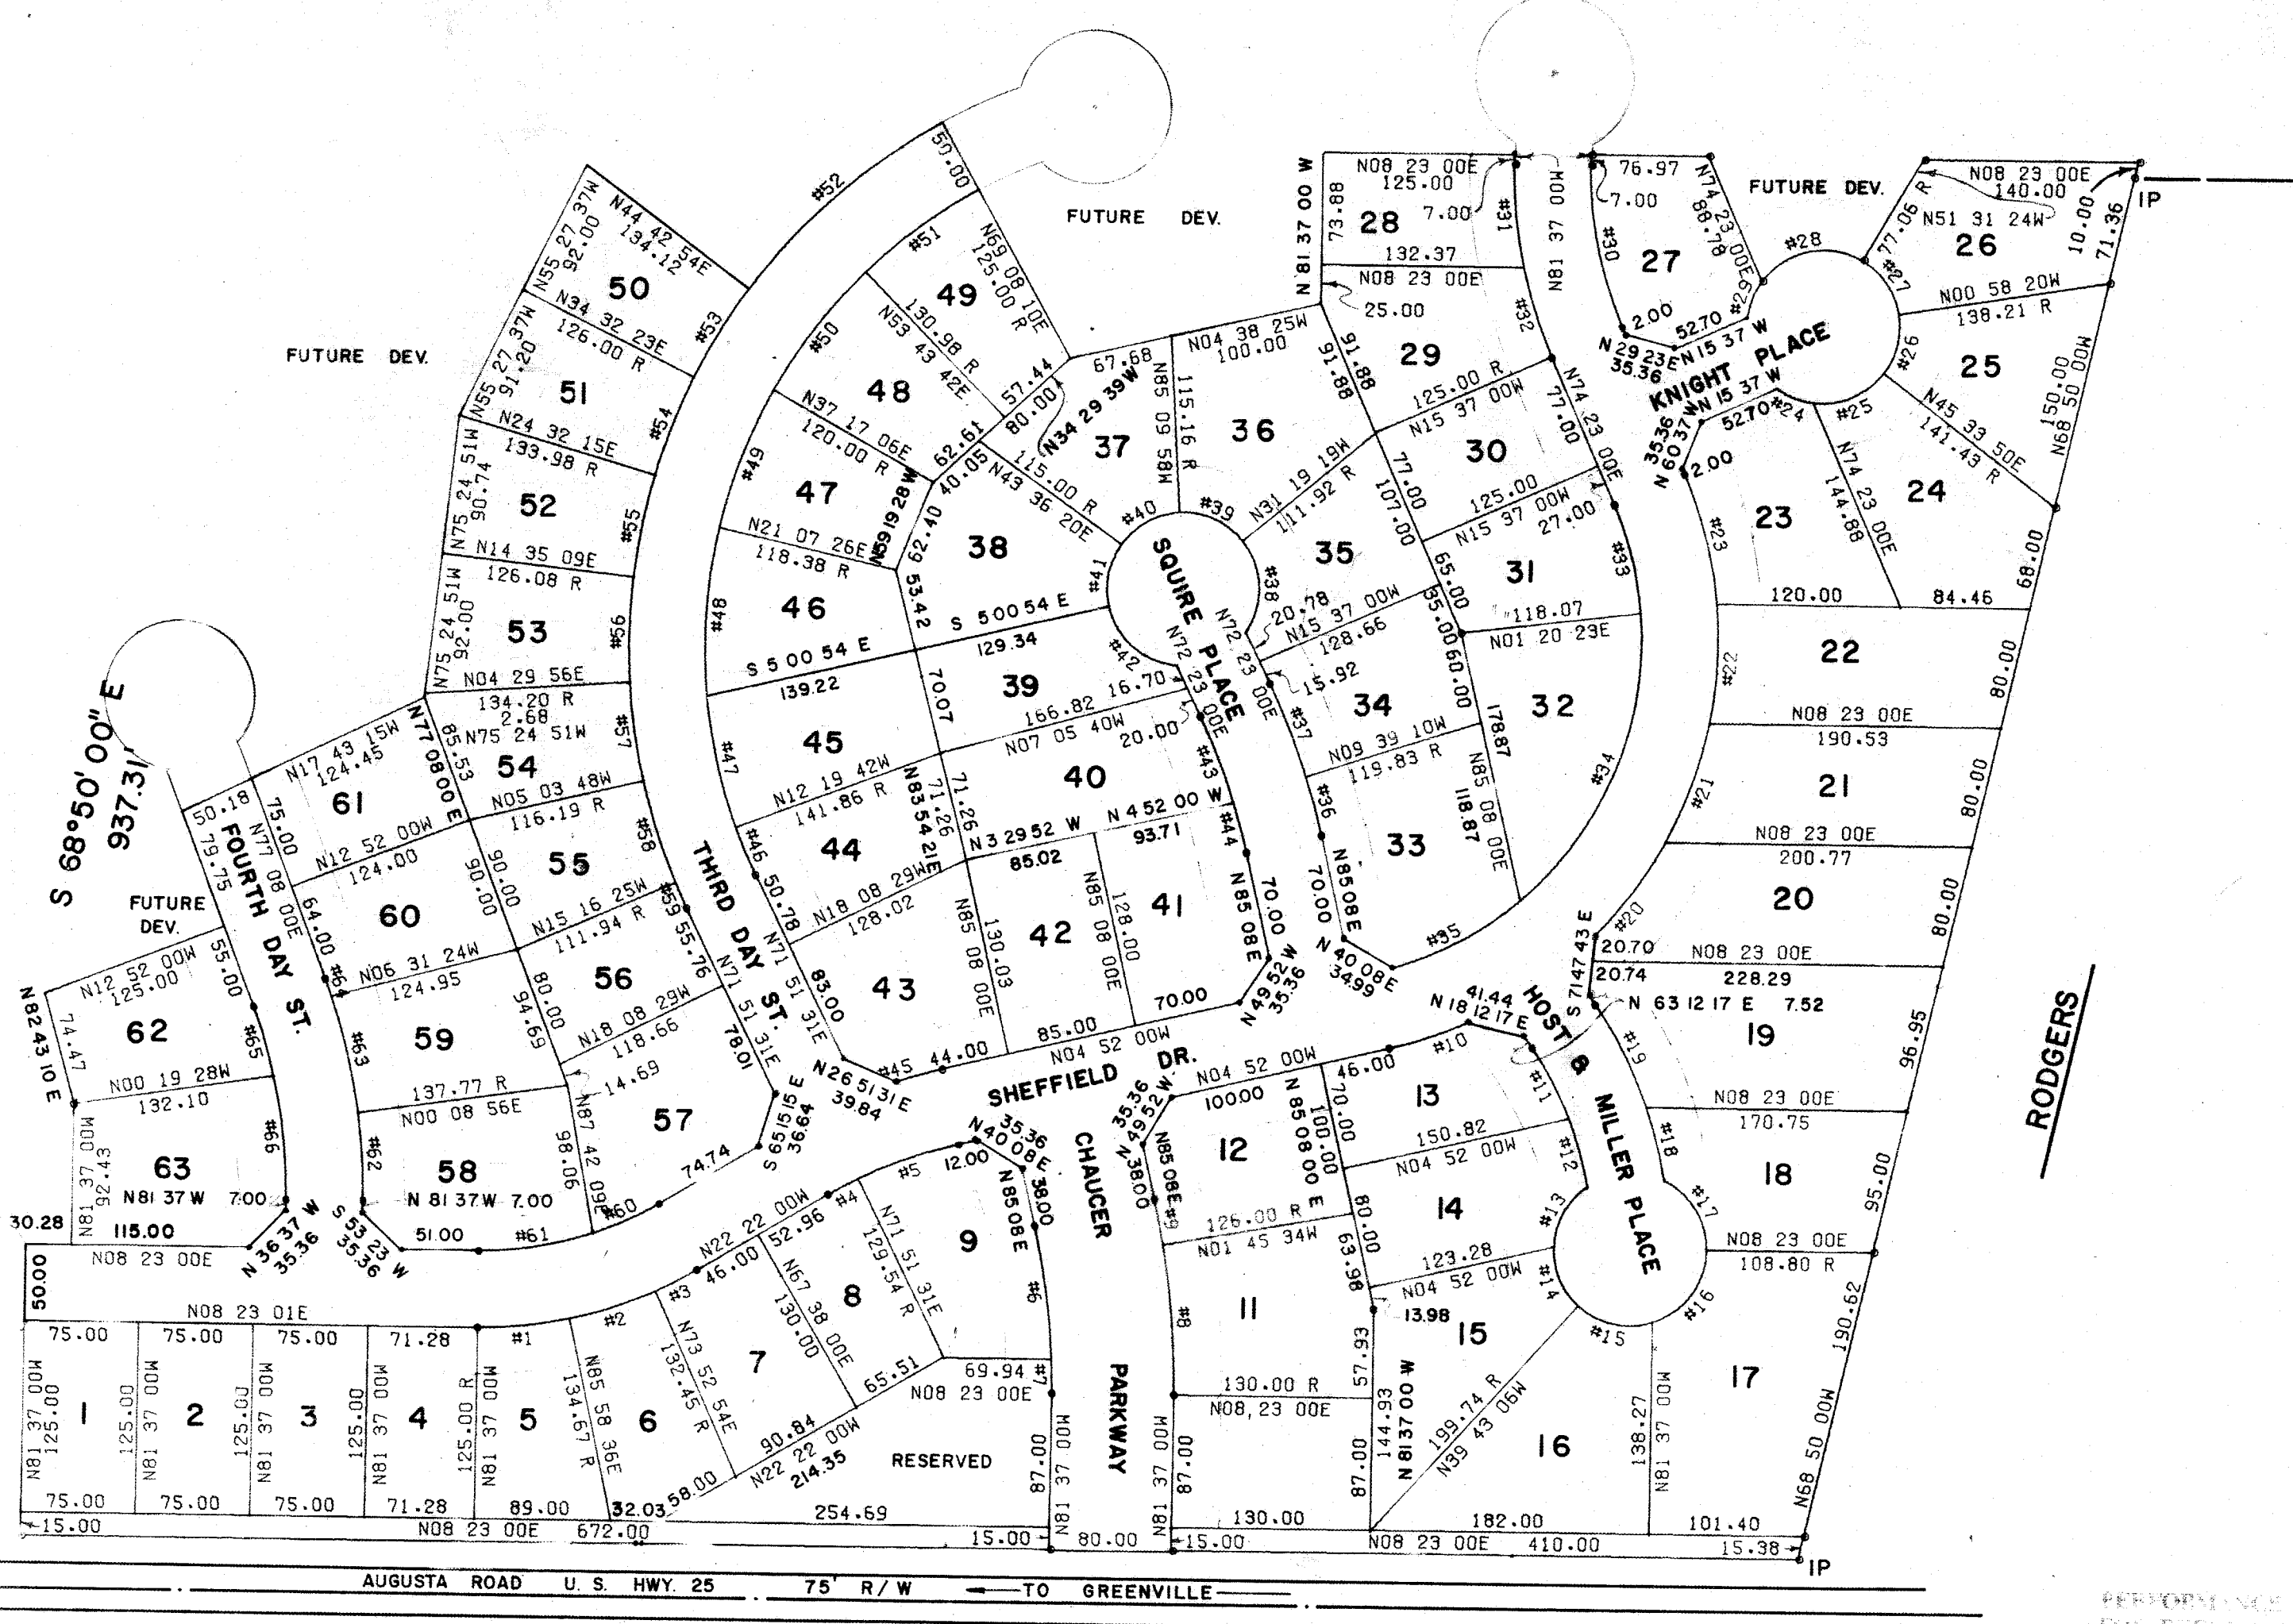

CURVE TABLE

NO.	ARC LENGTH	RADIUS	DELTA	TAN	L. CH.	CH. BRG.
1	60.54	279.57	12 24 23	30.39	60.42	N02 10 47E
2	59.01	279.57	12 05 42	29.62	58.91	N10 04 15W
3	30.49	279.57	06 14 53	15.26	30.47	N19 14 39W
4	22.11	299.86	04 13 30	11.06	22.11	N20 15 14W
5	69.48	299.86	13 16 28	34.89	69.32	N11 30 15W
6	87.61	476.59	10 31 57	43.93	87.49	N89 36 01W
7	22.60	476.59	02 49 03	11.30	22.60	N82 58 31W
8	98.53	556.59	10 08 34	49.39	98.40	N86 41 17W
9	30.19	556.59	03 08 26	15.10	30.18	N86 41 13E
10	49.92	273.40	10 28 19	25.05	49.90	N10 08 07W
11	52.39	227.35	13 12 10	26.31	52.27	N69 48 20E
12	46.05	227.35	11 36 17	23.10	45.97	N82 12 39E
13	47.05	50.00	53 55 11	25.49	45.34	N53 37 37W
14	42.87	50.00	49 07 54	22.86	41.57	N74 50 51E
15	52.03	50.00	59 37 03	28.65	49.71	N20 28 22E
16	63.08	50.00	72 16 51	36.51	58.98	N45 28 35W
17	56.55	50.00	64 48 17	31.73	53.59	N65 58 51E
18	49.02	277.35	10 07 32	24.57	48.95	N83 55 57E
19	75.83	277.35	15 39 55	38.15	75.59	N71 02 13E
20	71.33	273.40	14 56 56	35.87	71.13	N45 43 32W
21	83.19	273.40	17 26 01	41.92	82.87	N61 54 55W
22	78.37	273.40	16 25 31	39.46	78.11	N78 50 41W
23	88.56	273.40	18 33 35	44.67	88.18	N83 39 46E
24	25.49	50.00	29 12 45	13.03	25.22	N29 46 37E
25	52.02	50.00	59 36 25	28.64	49.70	N14 37 58W
26	40.61	50.00	46 32 10	21.50	39.50	N67 42 15W
27	44.11	50.00	50 33 04	23.61	42.70	N63 45 08E
28	74.08	50.00	84 52 51	45.72	67.48	N03 57 49W
29	25.49	50.00	29 12 45	13.03	25.22	N61 00 37W
30	107.77	257.28	24 00 00	54.69	106.98	N86 23 00E
31	67.42	307.28	12 34 19	33.85	67.29	N87 54 10W
32	61.29	307.28	11 25 48	30.75	61.19	N80 05 51E
33	73.77	223.40	18 55 07	37.22	73.43	N83 50 31E
34	211.16	223.40	54 09 24	114.21	203.39	N59 37 13W
35	97.16	223.40	24 55 11	49.36	96.40	N20 04 56W
36	39.47	472.52	04 47 10	19.75	39.46	N82 44 25E
37	65.68	472.52	07 57 50	32.89	65.63	N76 21 55E
38	64.32	50.00	73 42 19	37.48	59.98	N84 28 10W
39	46.99	50.00	53 50 39	25.39	45.28	N51 45 21E
40	44.70	50.00	51 13 42	23.97	43.23	N20 46 49W
41	42.43	50.00	48 37 14	22.59	41.17	N70 42 17W
42	63.36	50.00	72 36 06	36.73	59.20	N48 41 03E
43	60.99	422.52	08 16 14	30.55	60.94	N76 31 07E
44	33.03	422.52	04 28 46	16.53	33.03	N82 53 37E
45	27.65	348.89	4 31 44	13.84	27.67	N 7 07 57W
46	33.34	341.09	05 35 58	16.68	33.32	N74 52 34E
47	88.36	341.09	14 50 38	44.43	88.12	N85 05 37E
48	110.78	341.09	18 36 30	55.88	110.29	N78 10 49W
49	96.21	341.09	16 09 40	48.43	95.89	N60 47 44W
50	97.89	341.09	16 26 36	49.28	97.55	N44 29 36W
51	91.72	341.09	15 24 28	46.14	91.45	N28 34 04W
52	187.49	391.09	24 32 16	85.05	186.21	N33 07 58W
53	69.66	391.09	10 03 31	34.42	68.57	N50 25 52W
54	68.27	391.09	10 00 08	34.22	68.19	N60 27 41W
55	67.93	391.09	09 57 06	34.05	67.84	N70 26 18W
56	68.85	391.09	10 05 13	34.51	68.76	N80 27 27W
57	65.27	391.09	09 33 44	32.71	65.19	N89 43 04E
58	69.69	391.09	10 12 37	34.94	69.60	N79 49 54E
59	18.31	391.09	02 40 54	9.15	18.30	N73 23 32E
60	47.42	229.57	11 50 06	23.79	47.34	N16 26 56W
61	75.79	229.57	18 54 52	38.24	75.44	N01 04 27W
62	57.22	398.14	08 14 04	28.66	57.17	N85 44 02W
63	78.25	398.14	11 15 37	39.25	78.12	N84 31 07E
64	12.19	398.14	01 45 19	6.10	12.20	N78 00 39E
65	47.95	348.14	07 53 31	24.01	47.92	N81 04 45E
66	81.17	348.14	13 21 29	40.77	80.98	N88 17 44W

LOCATION MAP

CERTIFICATE OF OWNERSHIP AND DEDICATION
3 24 1972 Joseph C. Roy, Jr.

CERTIFICATE OF ACCURACY
W. L. HEANER, JR.
3-30-72 W. L. Heaner, Jr.
S. C. Registrar No. 2359

CERTIFICATE OF APPROVAL
4-1-72 J. Herman Shouse

FINAL PLAT
FILE NUMBER 72 105

CANTERBURY SUBD.
SECTION I

FORTIS ENTERPRISES HEANER ENGR. CO. INC.
GREENVILLE, S. C. GREENWOOD, S. C.

NO. OF ACRES 22.69 MILES OF NEW ROAD 0.81
NO. OF LOTS 63 DATE 3/22/72
REVISION 4/7/72

NOTE: There will be a 5' drainage and utility easement along all side and rear lot lines.

27136

APR 9 1972

I certify that the above plat was made under my supervision and that the minimum error of closure of the plat is 1:3000.

4N-69
5.00

W. L. Heaner, Jr.
Reg. No. 2359

