
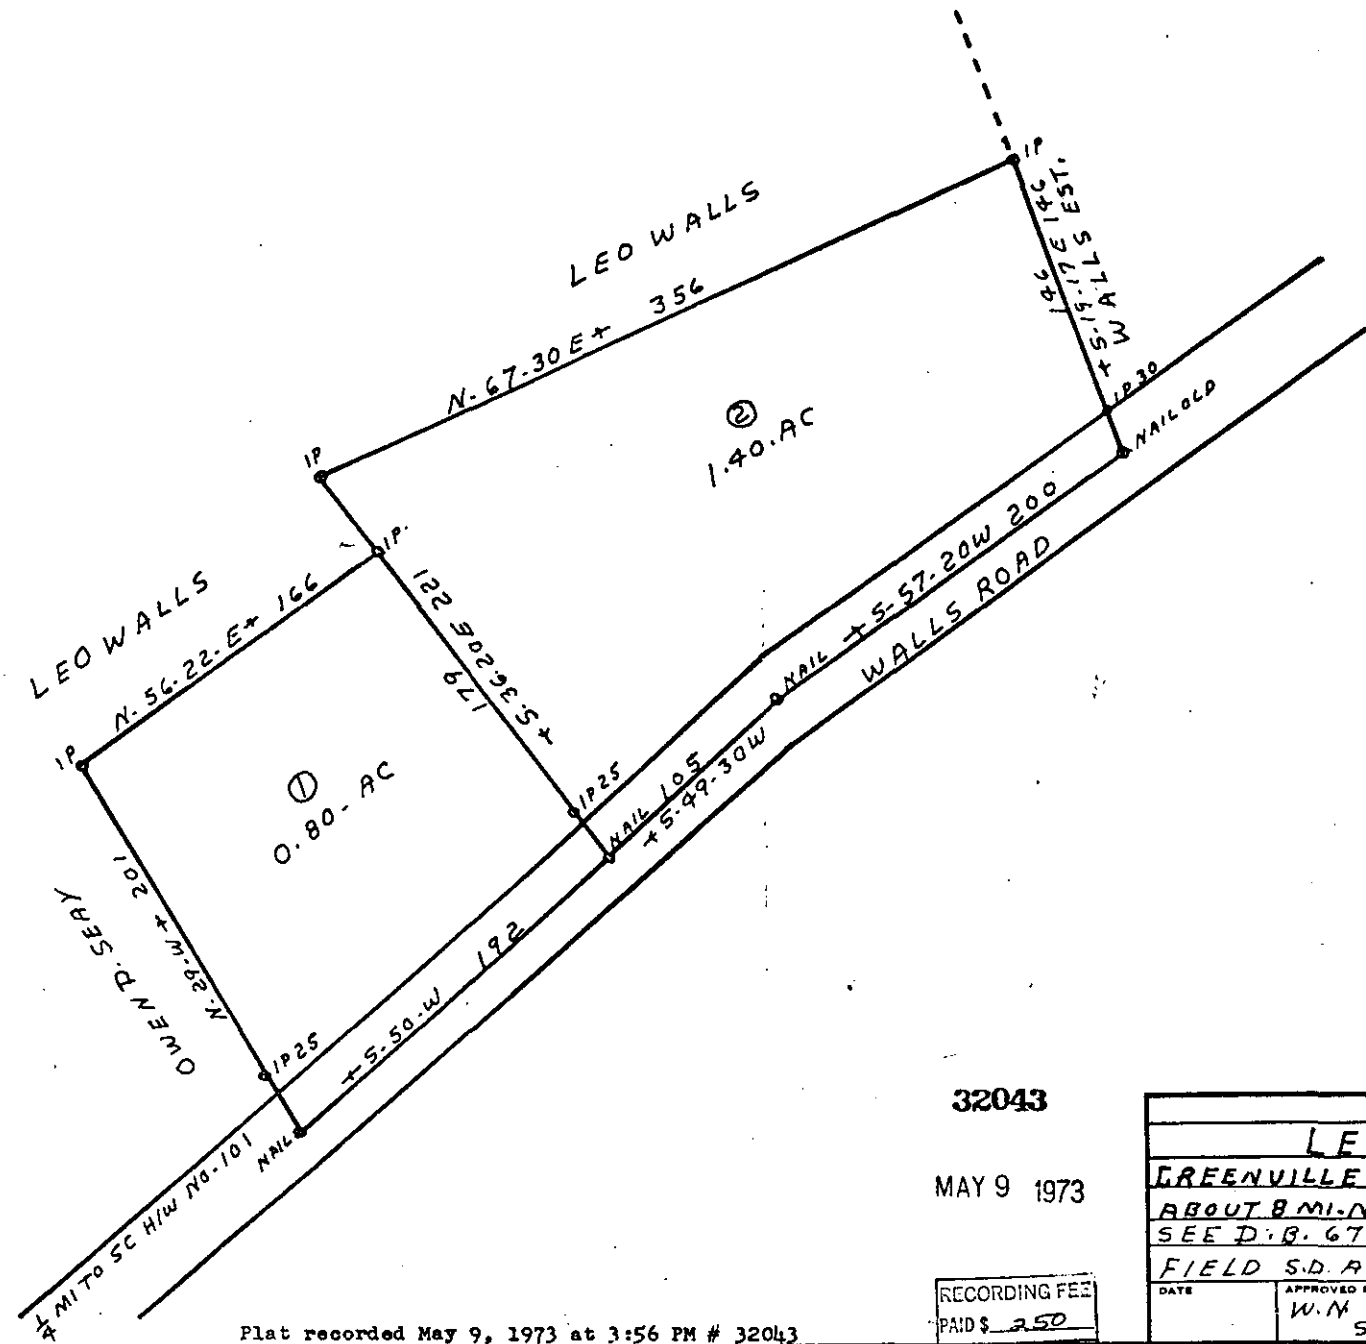


□.93

4-0-28

4-0-28

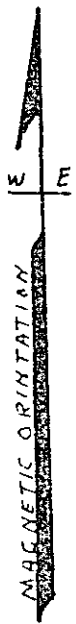

FILED
 GREENVILLE CO. S.C.
 MAY 9 3 56 PM '73
 DONNIE S. TANKERSLEY
 R.M.C.

32043

MAY 9 1973

RECORDING FEE
 PAID \$ 2.50

Plat recorded May 9, 1973 at 3:56 PM # 32043

SURVEY FOR		
LEO WALL		
GREENVILLE CO S.C.	SCALE	DRAWN BY
ABOUT 8 MI. N. GREER	1"=60'	S.D. ATRINS
SEE D.B. 673. PG. 22.	3.28.1973	REVISED
FIELD S.D. ATRINS SCALE 1"=60'		
DATE	APPROVED BY	DRAWING NUMBER
	W.M. WILLIS ENGRS	SC. REG. No. 234
	SPARTANBURG SC.	