


C-124

H-0-70

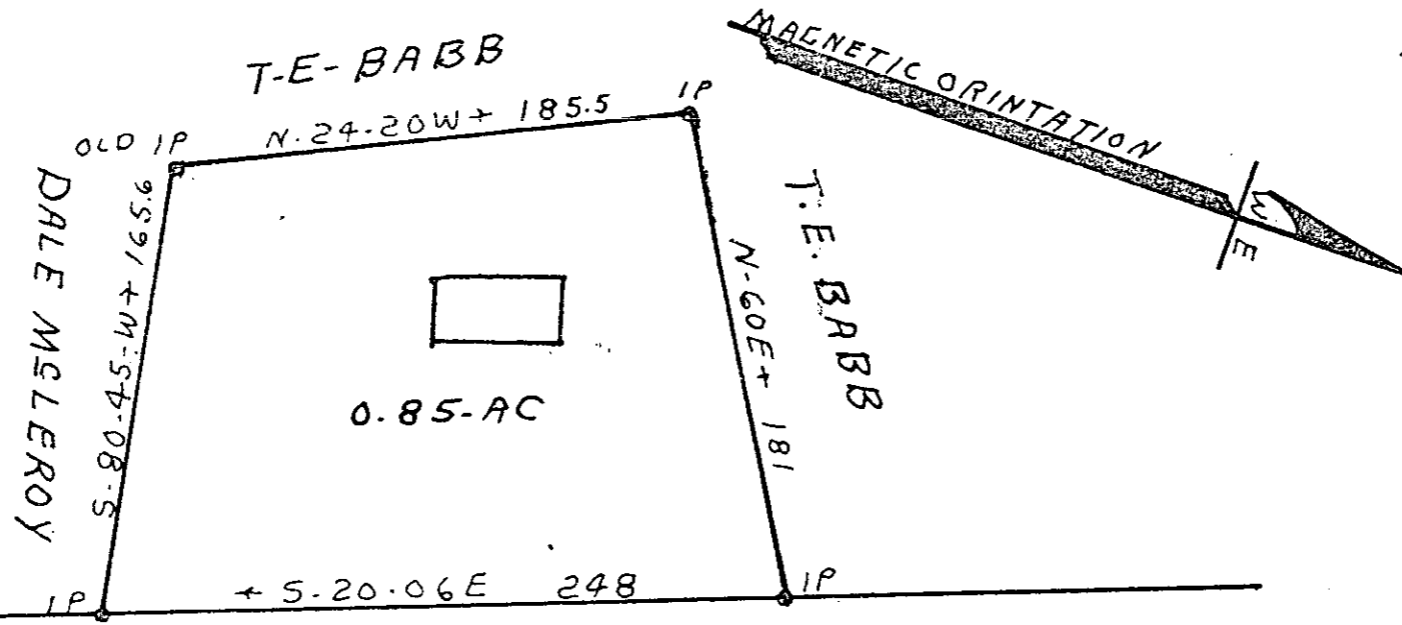

← LMI-TO SC HIW NO-278 S.C. HIW NO-277 2 MI. TO - SC - HIW NO-14

GREENVILLE CO. S.C.
 SEP 4 9 55 AM '73
 DONNIE S. TINKERSLEY
 R.M.C.

6691

SURVEY FOR
 T.E. BABB AND MARY SUE BABB
 GREENVILLE COUNTY S.C.
 ABOUT 8. MI. N. GREER
 SEE VOL. 494 - PG. 279 SCALE 1" = 60'
 FIELD S.D. ATKINS 8-8-1973
 W.N. WILLIS ENGRS
 SPARTANBURG, S.C.

RECORDING FEE
 PAID \$ / 00

SEP 4 1973
 Plat recorded September 4, 1973

SC. REC. NO-234

at 9:55 AM #6691