


MICROFILMED

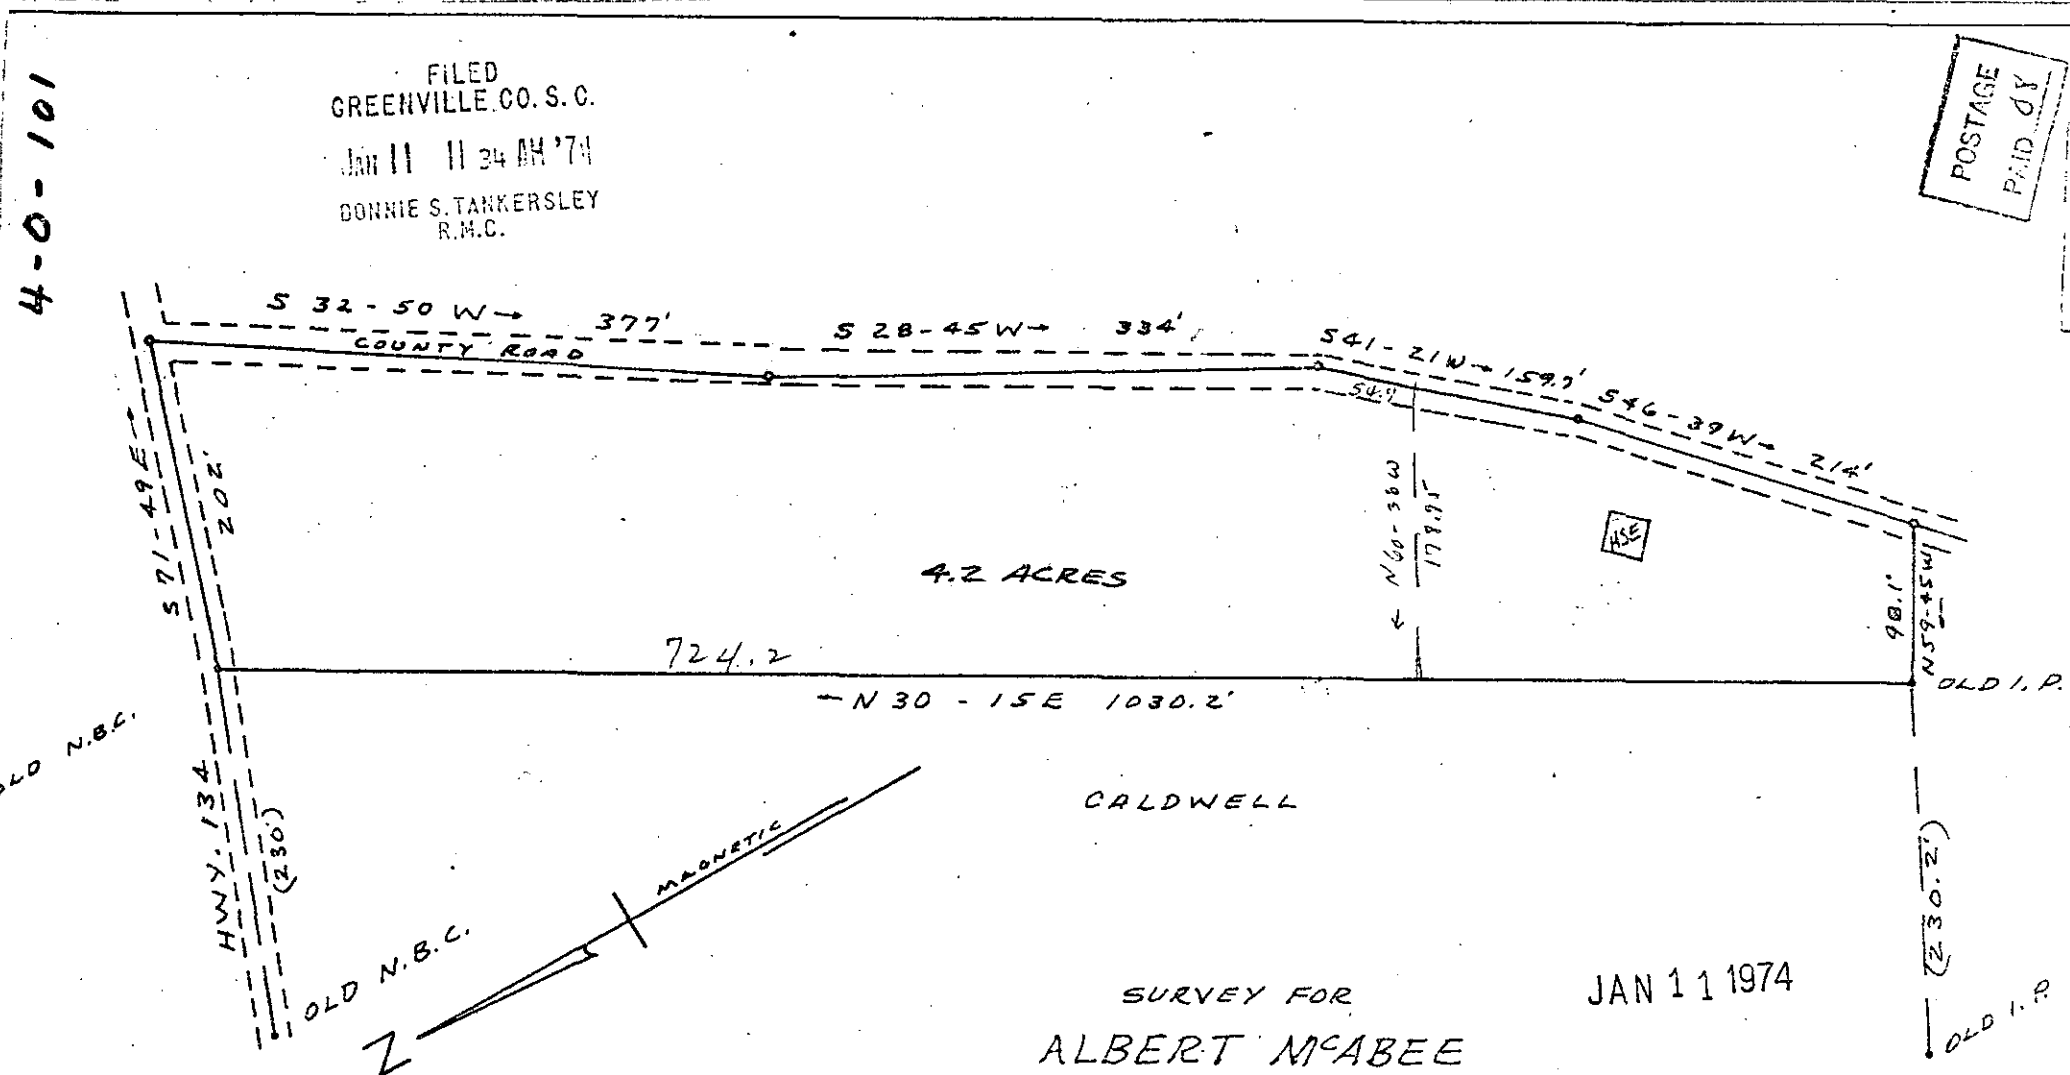

4-0-101

FILED
 GREENVILLE CO. S. C.
 JAN 11 11 34 AM '74
 DONNIE S. TANKERSLEY
 R.M.C.

POSTAGE
 PAID 01

RECORDING FEE
 PAID \$ 1.25

4.2 ACRES

724.2


N 30 - 15 E 1030.2'

CALDWELL

SURVEY FOR
 ALBERT MCABEE
 GREENVILLE COUNTY, S. C.
 DEC. 17, 1973 SCALE 1"=100'

JAN 11 1974

SURVEY BY:
 CAMPBELL & CLARKSON
 SURVEYORS, INC.
 H. C. Clarkson
 S.C.R.L.S. 2589

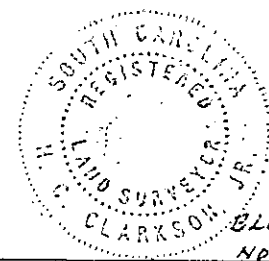

17508

RECORDED JAN 11 '74

BLOCK BOOK 6318-1-8.1
 NOTE BOOK #90