


MICROFILMED

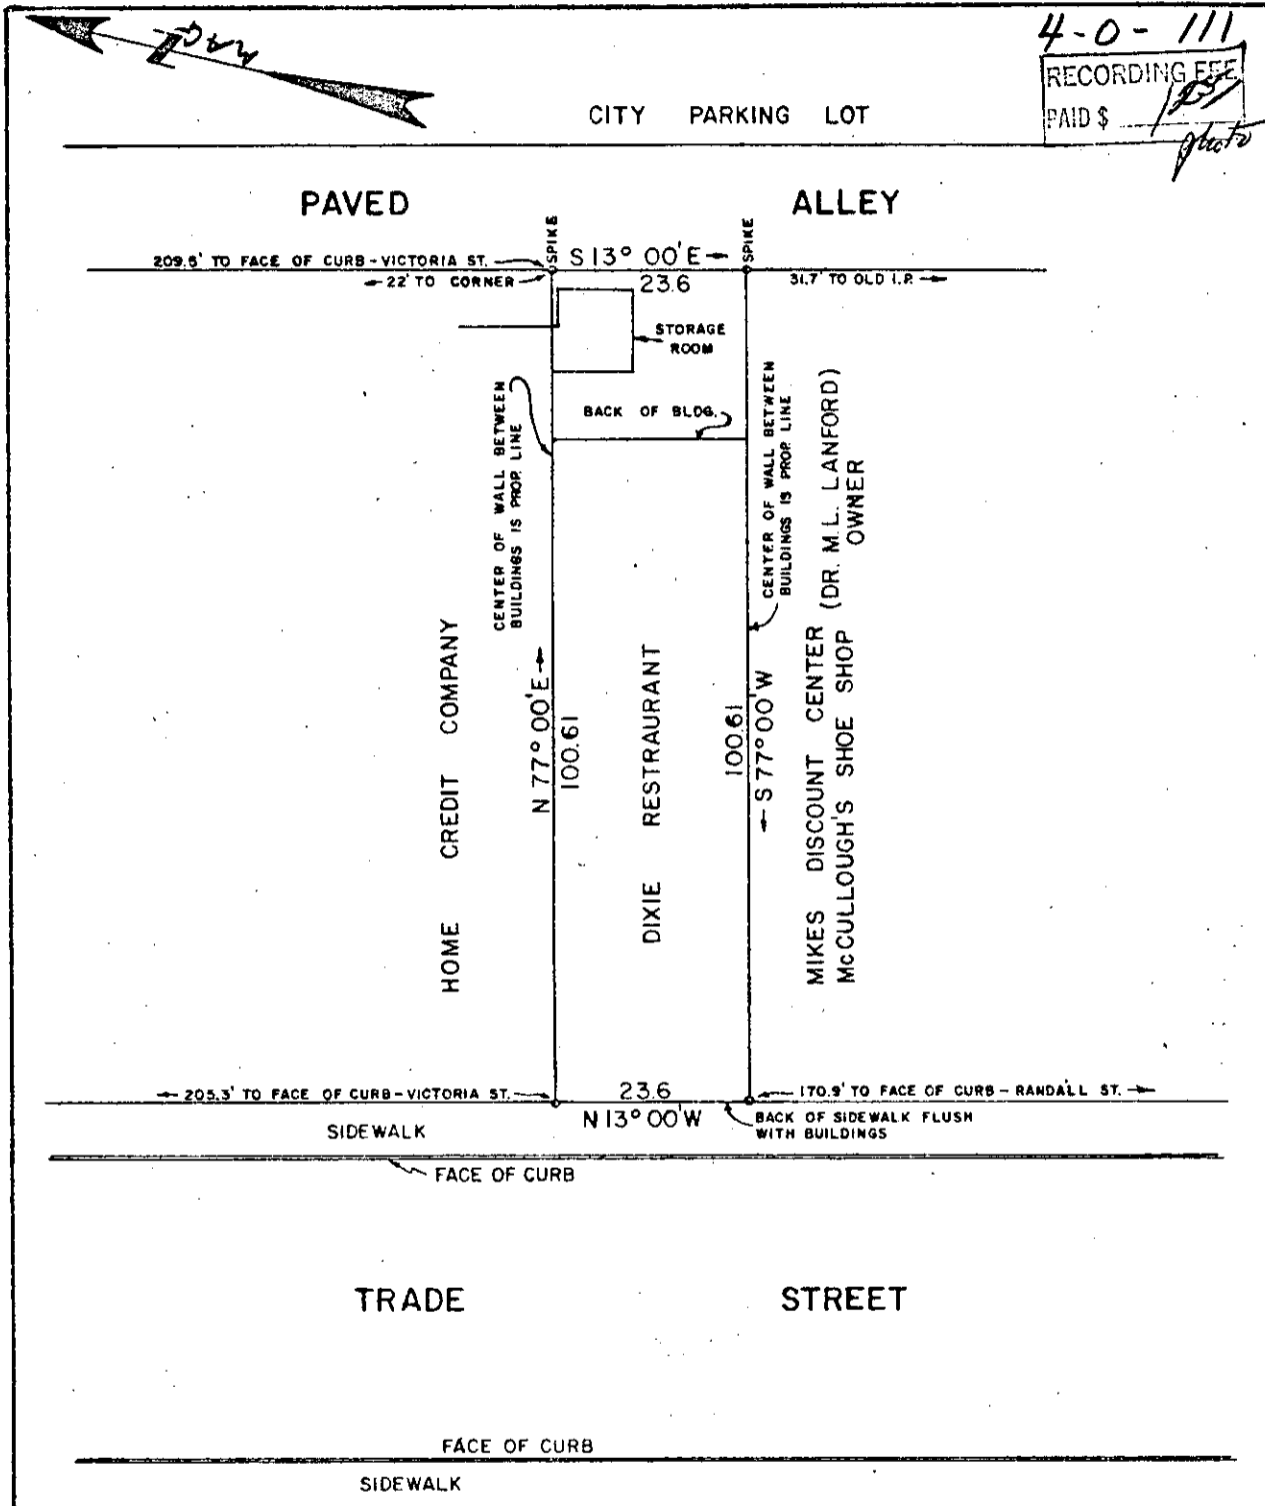

4-0-111  
 RECORDING FEE  
 PAID \$ *1.50*  
*photo*

FILED  
 GREENVILLE, CO. S. C.  
 Mar 21 11 23 AM '74  
 DONNIE S. TANKERSLEY  
 R.M.C.

PROPERTY OF  
**FREDDIE STEPHENS**

LOCATED IN THE CITY OF GREER


GREENVILLE COUNTY SOUTH CAROLINA

SCALE 1" = 20'

SURVEYED FEBRUARY 6, 1974

THIS IS TO CERTIFY THAT ON THIS DATE I SURVEYED THE PROPERTY SHOWN HEREON AND AS SHOWN, THAT THE BUILDING(S) OR WALL(S) DO NOT ENCR OACH ON ADJOINING PROPERTY, AND THAT THE WALL(S) OF ADJACENT PROPERTY DO NOT ENCR OACH ON THIS EXCEPT AS SHOWN

PLAT BOOK REF BOOK PAGE DEED REF BOOK 225 PAGE 386

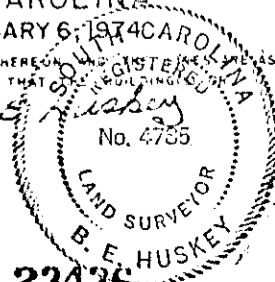

MAR 21 1974

WOLFE & HUSKEY, INC  
 ENGINEERING and SURVEYING  
 LYMAN, S C

RECORDED MAR 21 '74

23436

4-1200