


MICROFILMED

✓ 4-0-129

HIGHTOWER

N-20-E 2727

②
28-AC

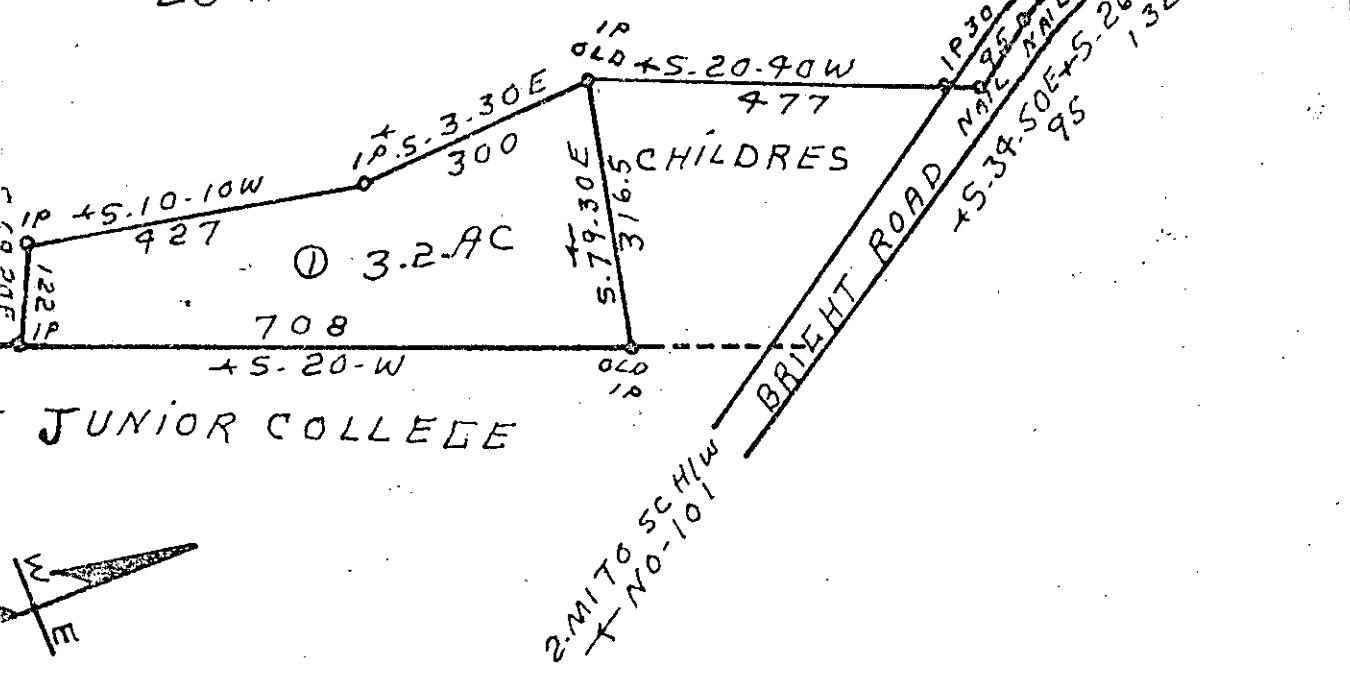

JUNIOR COLLEGE

31511

GREENVILLE CO. S.C.
FILED
JUN 10 12 37 PM '74
DONNIE S. TAMMERSLEY
R.M.C.

SURVEY FOR		
JAMES A. HIGHTOWER		
GREENVILLE CO. S.C.		SCALE
AT CAMP CREEK CHURCH		1" = 200'
SEE VOL. 310 - PG. 391 = 3-27-1974		DRAWN BY
FIELD S.D. ATKINS		S.D. ATKINS
DATE		REVISIONS
3.27.1974	APPROVED BY	
	W.N. WILLIS ENGRS	
	SPARTANBURG SC	DRAWING NUMBER
		SC. REG. NO. 234

JUN 10 1974

RECORDING FEE
\$ 2.25

POSTAGE
PAID 10

Photo Plat

MADE IN U.S.A.
80418