
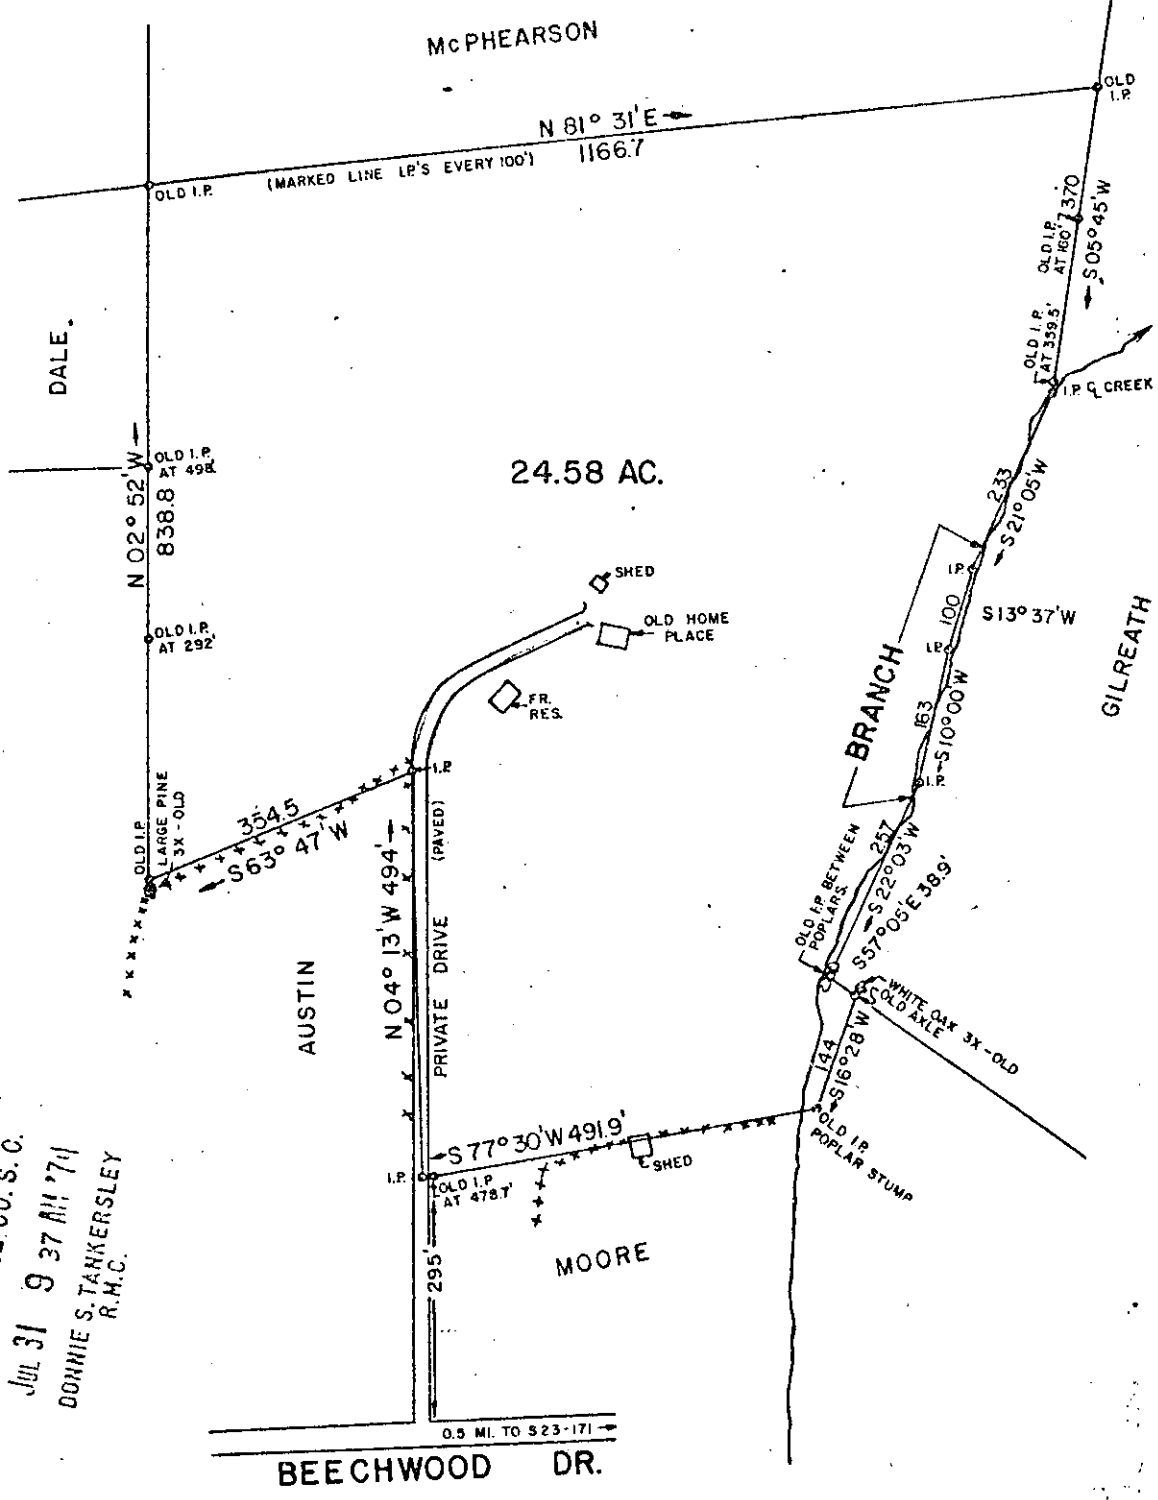


✓ 4-0-138

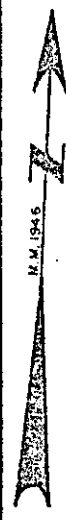

FILED  
 GREENVILLE CO. S. C.  
 JUL 31 9 37 AM '74  
 DONNIE S. TANKERSLEY  
 R.M.C.

JUL 3 1 1974


SURVEY FOR  
**JAMES BRYANT**

O'NEAL TOWNSHIP  
 LOCATED ABOUT 4 MILES NORTH OF GREER  
**GREENVILLE COUNTY SOUTH CAROLINA**  
 SCALE 1" = 200' SURVEYED JULY 24 1974

RECORDING FEE  
 PAID \$ 1.25

Photo

WOLFE & HUSKEY, INC.  
 ENGINEERING and SURVEYING  
 LYMAN, S. C.

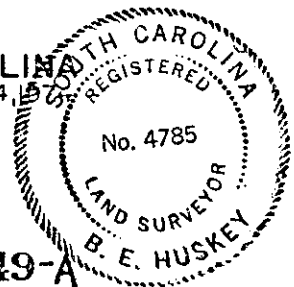

3149-A

REF. DEED BOOK 292, PP. 412  
 R. M. C. OFFICE GREENVILLE COUNTY

73-5A

MICROFILMED

B-93