


MICROFILMED

✓ 4-0-145

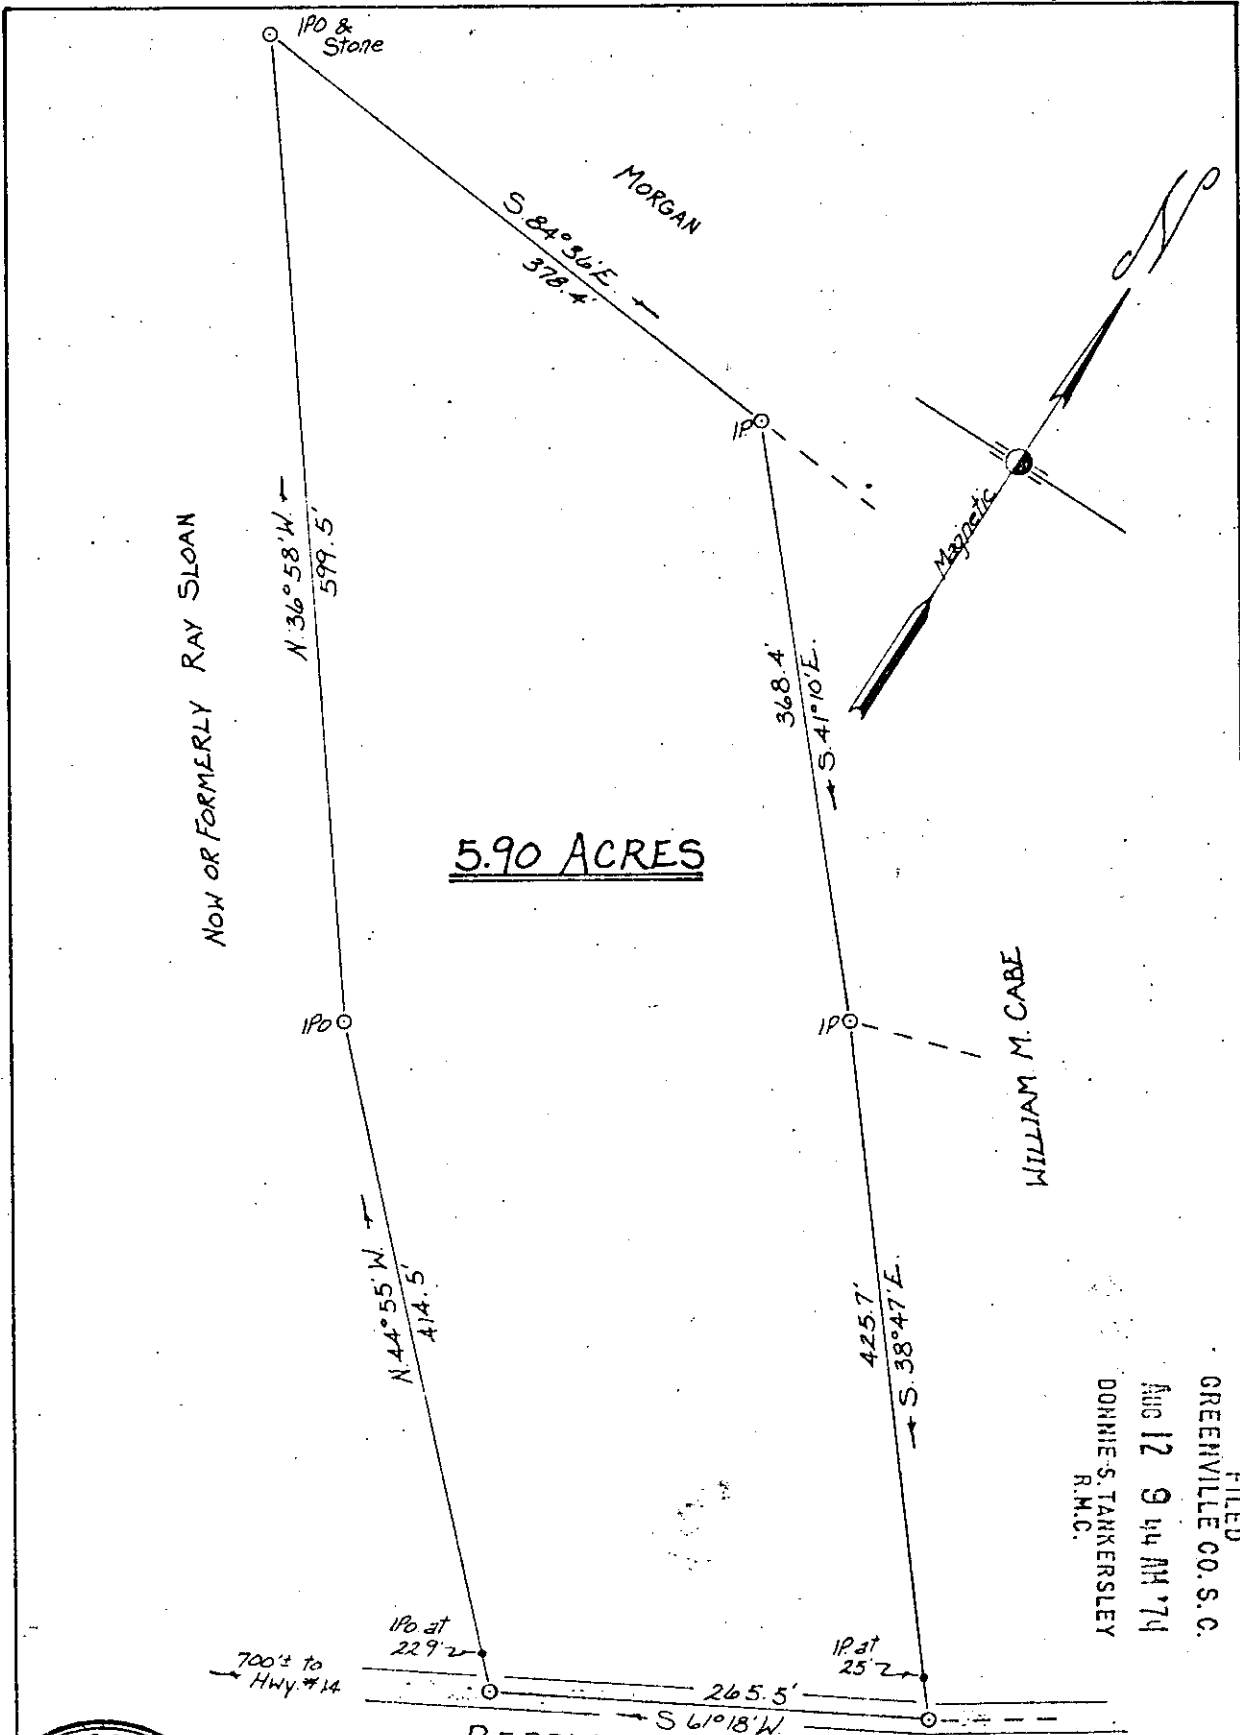


NOW OR FORMERLY RAY SLOAN

5.90 ACRES

WILLIAM M. CABE

FILED  
 GREENVILLE CO. S. C.  
 AUG 12 9 44 AM '74  
 DONNIE S. TARKERSLEY  
 R.M.C.

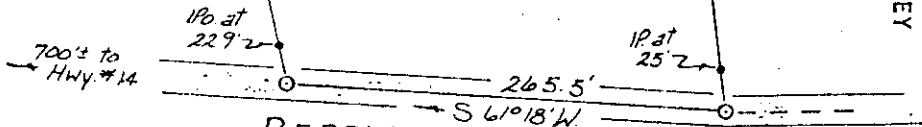

BERRY'S MILL ROAD

PROPERTY OF  
 WILLIAM M. CABE

Located approx. 8 miles North of Greer

HIGHLAND TOWNSHIP GREENVILLE COUNTY  
 SOUTH CAROLINA

AUG 12 1974

RECORDING FEE  
 PAID \$ 1.00



4152 Tri-State Surveyors  
 109 Few Street  
 Greer, S. C. 29651

SCALE: 1" = 100 FEET

JUNE 5, 1974

9