

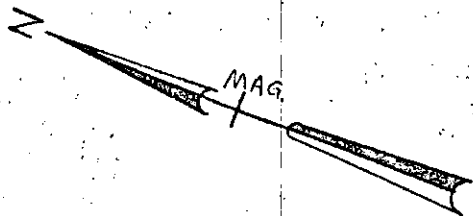


✓ 4-0-164

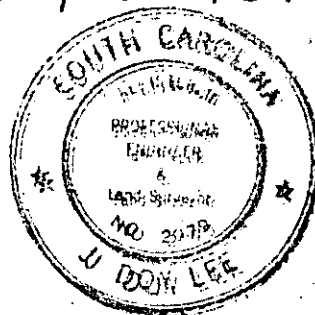

R. E. WELLS

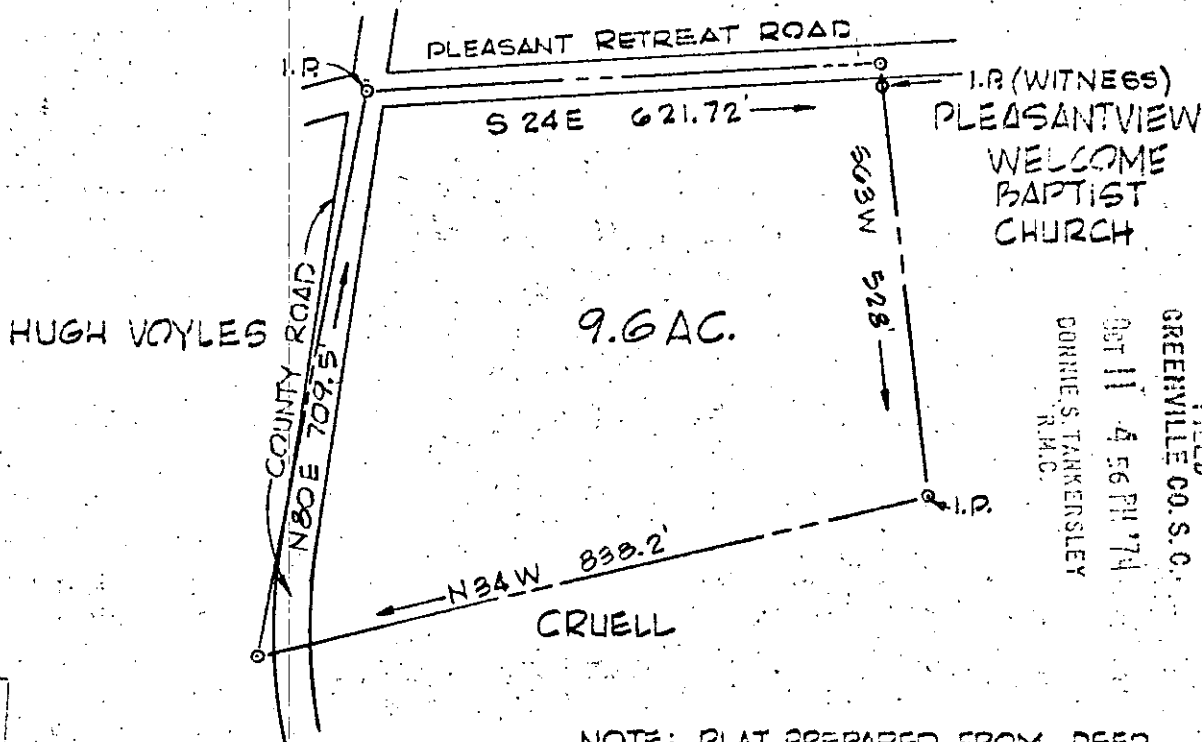

FILED  
 GREENVILLE CO. S.C.  
 OCT 11 4 56 PM '74  
 DONNIE S. TAKERSLEY  
 R.M.C.

NOTE: PLAT PREPARED FROM DEED  
 DISCRPTION. BOOK 264  
 PAGE 245 GREENVILLE COUNTY  
 NO RESURVEY MADE.

J. DON LEE  
 33 MAIN STREET  
 PIEDMONT, S.C.

4-0-164

SCALE 1"=20'

STATE OF S.C.  
 GREENVILLE COUNTY  
 PLAT OF PROPERTY OF  
 BOSS D. CASH

9593

DR. J.H.L.
CH. J.H.L.
SCALE 1"=20'
DATE 9/19/74
FILE NO.
DWG. NO.

RECORDED 10/20/74