
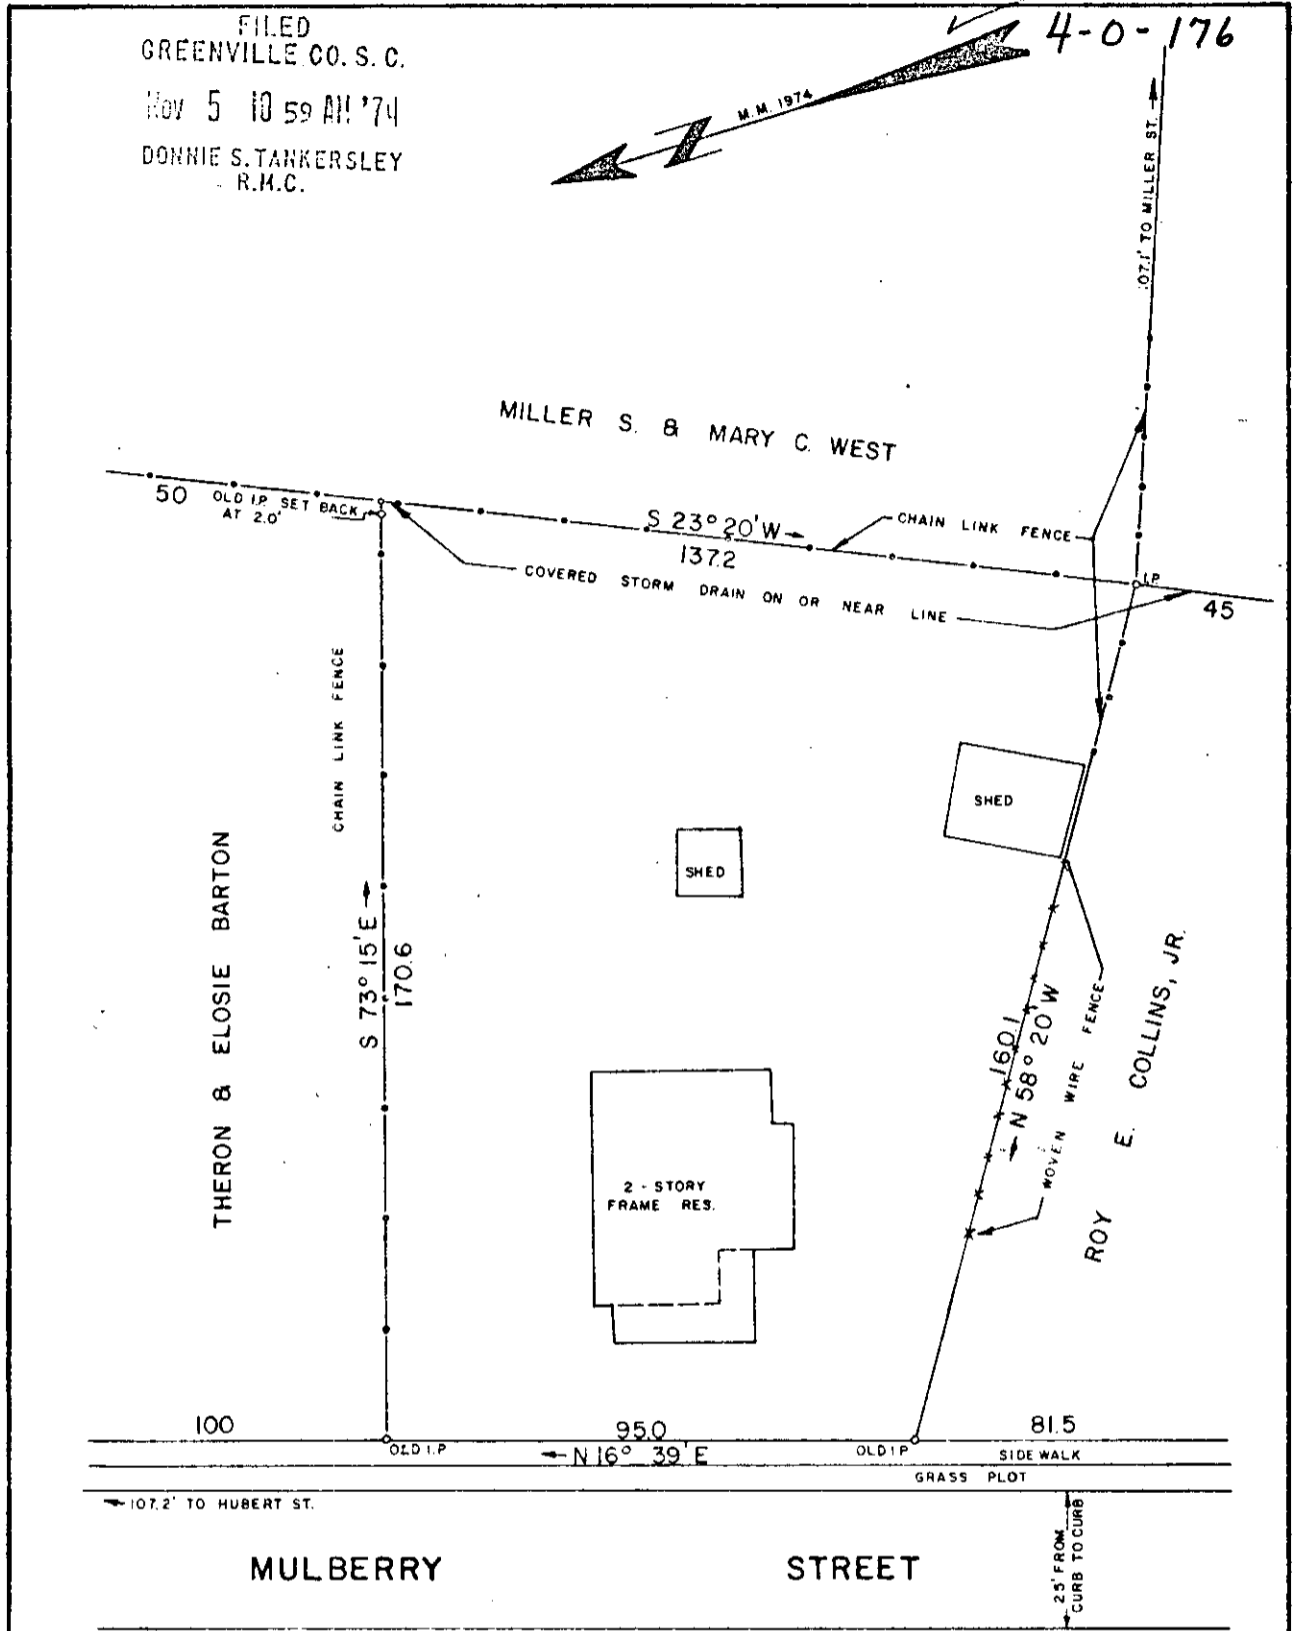


Mary Thompson D. Bridwell Estate

FILED
GREENVILLE CO. S. C.
Nov 5 10 59 AM '74
DONNIE S. TANKERSLEY
R.H.C.

4-0-176

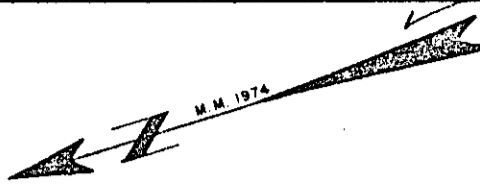


NOV 5 1974

PROPERTY OF
ROY E. COLLINS, JR.

LOCATED AT GREER, S. C.
GREENVILLE COUNTY SOUTH CAROLINA
SCALE 1" = 30' SURVEYED JUNE 26, 1974

REF. DEED BOOK	470, PP 161
"	646, " 53
"	512, " 18
"	674, " 71
"	563, " 543
"	584, " 490

WOLFE & HUSKEY, INC
ENGINEERING and SURVEYING
LYMAN, S. C.

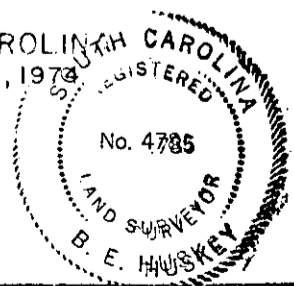

RECORDING FEE
PAID \$ 1.25

11664

Photo

A-808