


✓ 4-0-190

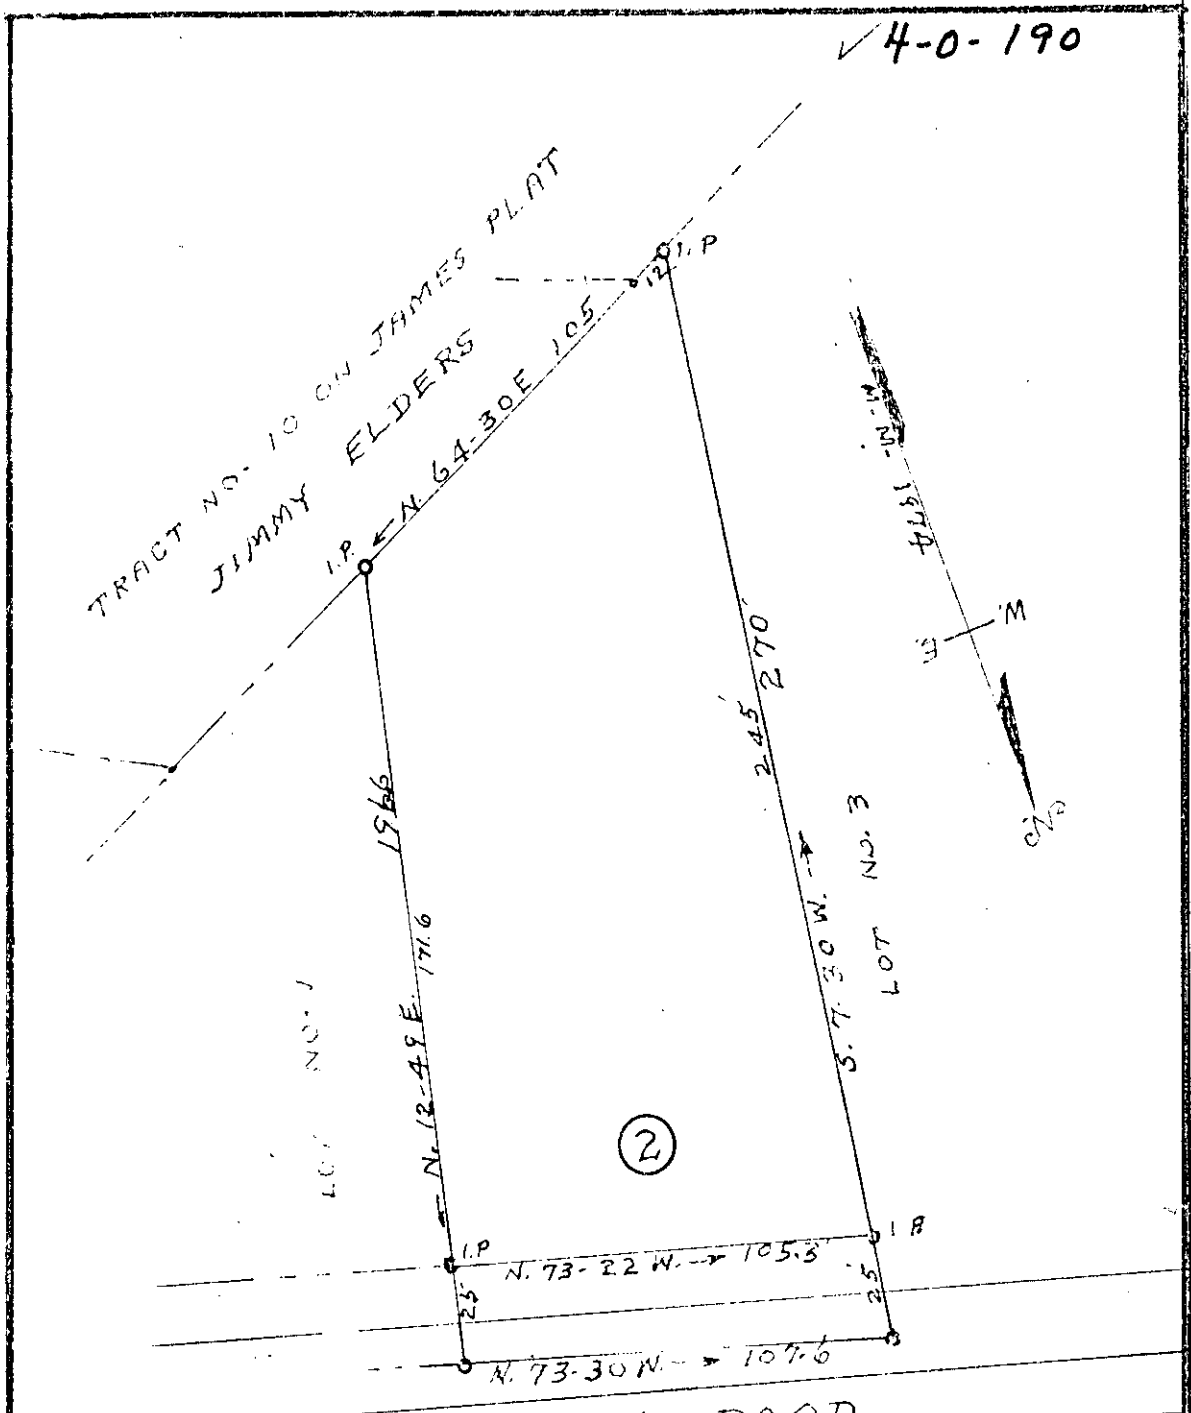

PROPERTY OF
FLORENCE B. WHILDEN

LOCATED NEAR MILFORD BAPTIST CHURCH
ONEAL TOWNSHIP GREENVILLE COUNTY

SOUTH CAROLINA

DEC 11 1974

SCALE: 1" = 40 FEET

OCTOBER 23 1974

14332

LOT NO. 2 IN THE SUBDIVISION
OF TRACT NO. 9 AS SHOWN ON
PLAT OF F. G. JAMES PROP
ERTY - OCT. 1947

H. S. BROCKMAN, R. L. S. H. S. T. Y.
GREER, S. C.

RECORDING FEE
PAID \$ 1.25

Photo

GREENVILLE CO. S. C.
DEC 11 9 25 AM '74
BONNIE S. TANKERSLEY
R.H.C.