

MICROFILMED


4-0-219

CO. S. C.

136.74

MICROFILMED

4-0-217

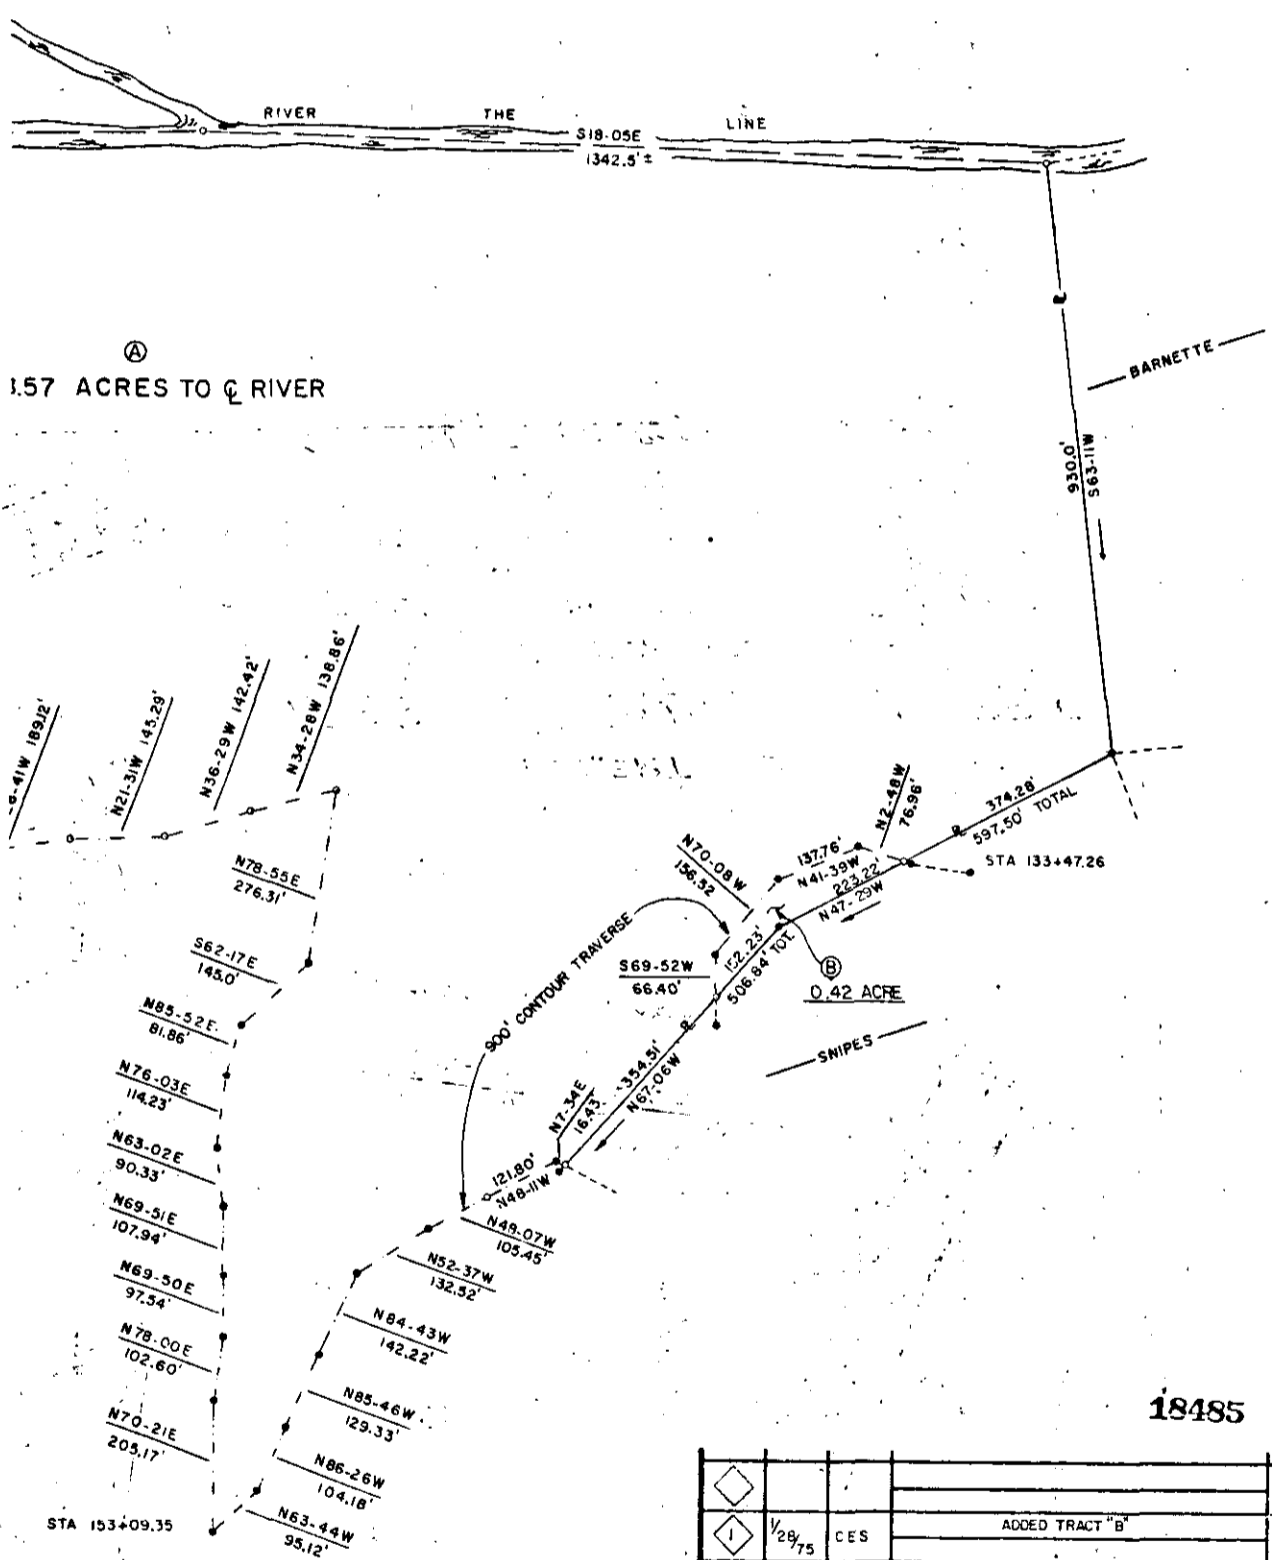

18485


1	1/28/75	CES	ADDED TRACT "B"	FEB
REV.	DATE	BY	DESCRIPTION	APP.

REVISION

GREER COMMISSION OF PUBLIC WORKS
LAKE JOHN A. ROBINSON

PROPERTY OF
MARION E. LANFORD and
SARAH A. L. McNEIL, TRUSTEES
(OP. M. L. LANFORD ESTATE)
LOCATED NEAR GREER

GREENVILLE CO., SOUTH CAROLINA

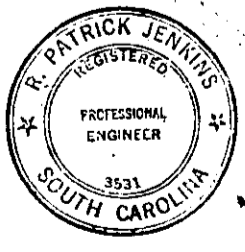

enwright associates
ENGINEERS
GREENVILLE, S.C.

FILE NO.	CLIENTS.	REVIEWED
G.L.B.	G.C.P.W.	FEB.
DRAWN	DESIGN	CHECK

DATE: 5-15-74 SCALE: 1"=200 FEET 71523-9