



4-0-227

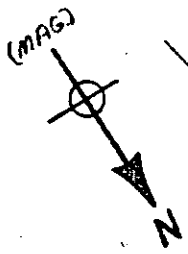

ROY COX

ROY COX

6.186 ACRES

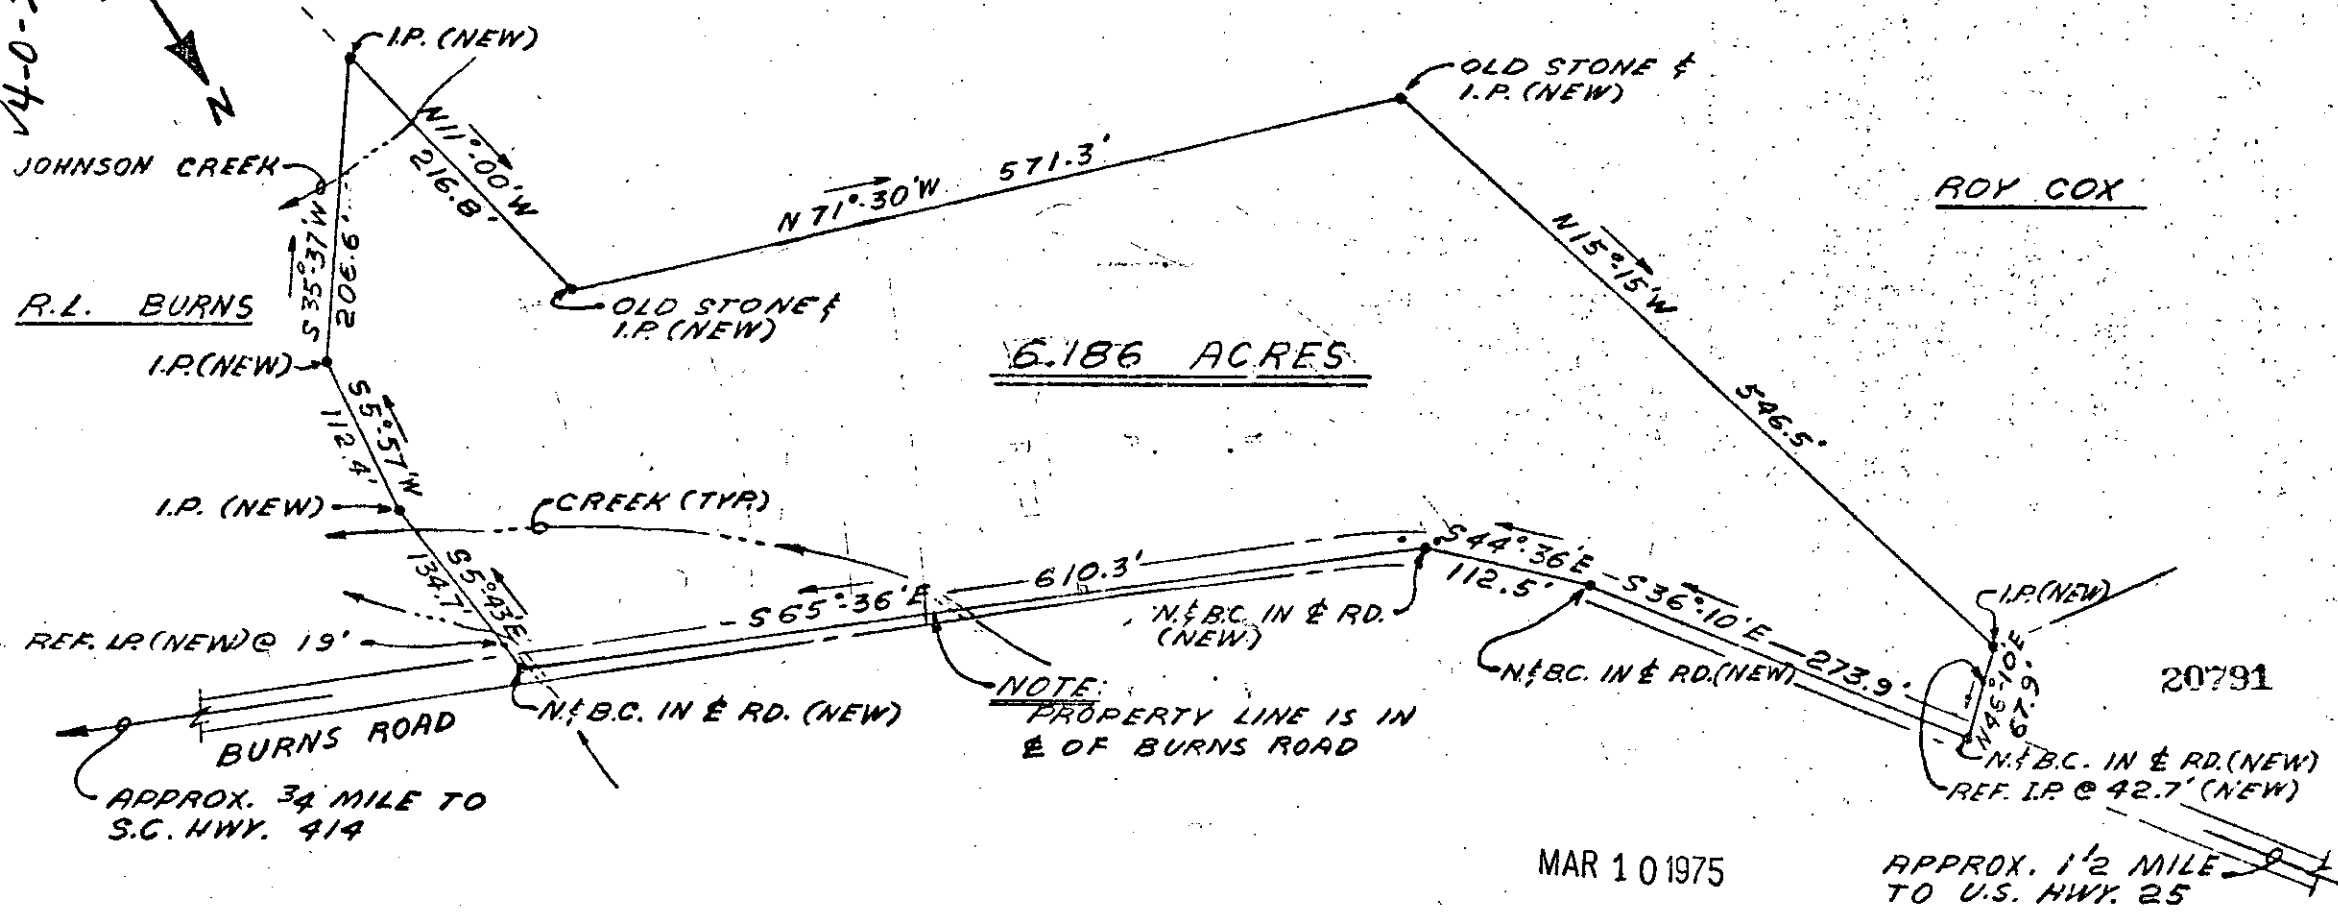


NOTE: PROPERTY LINE IS IN E OF BURNS ROAD

MICROFILMED

RECORDING FEE \$ 2.50

FILED GREENVILLE CO. S.C. MAR 10 1 25 PM '75 DONNIE S. TAMMERSLEY

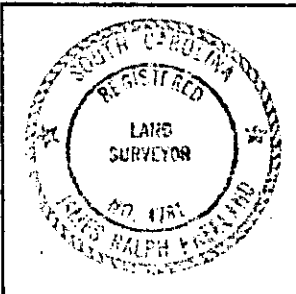

SEAL

STATE OF SOUTH CAROLINA  
 GREENVILLE COUNTY  
 NEAR TIGERVILLE, S.C.  
 PROPERTY OF  
 JACK A. BURGESS, JR.  
 &  
 MARIA JULIA ANDRAUS BURGESS

**FA**  
 FREELAND & ASSOCIATES  
 Greenville, South Carolina  
 DR. J.R.F.  
 CH. J.R. Freeland  
 SCALE 1" = 100'  
 DATE 4-21-73  
 DWG. NO. 73-B