


MICROFILMED

4-0-282

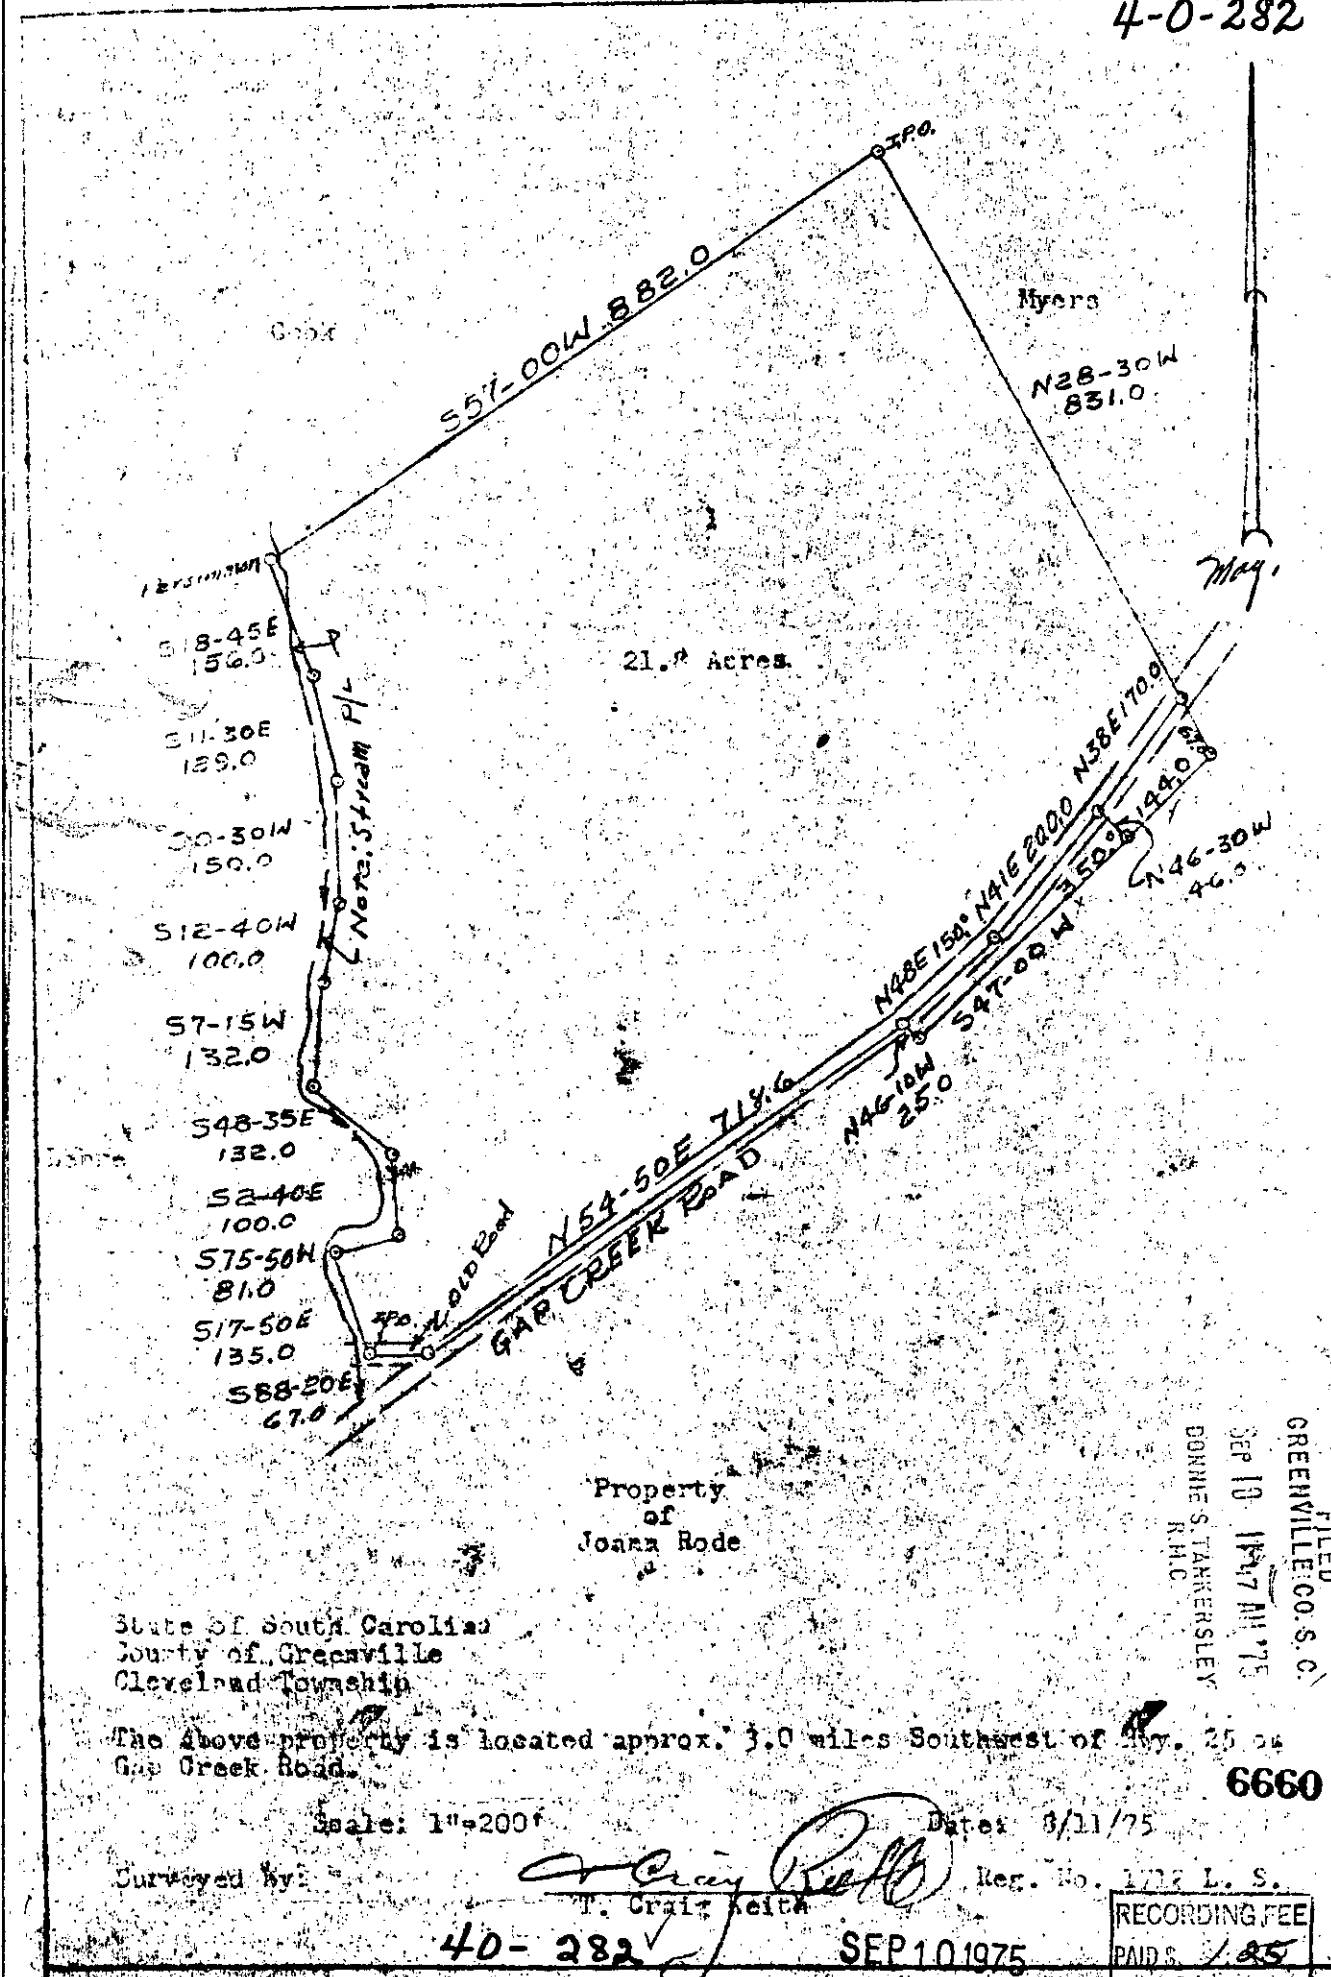

125-100W  
 518-45E 156.0  
 511-30E 129.0  
 50-30W 150.0  
 512-40W 100.0  
 57-15W 132.0  
 548-35E 132.0  
 52-40E 100.0  
 575-50W 81.0  
 517-50E 135.0  
 588-20E 67.0

Note: Stream F/L

S57-00W 882.0

Myers  
 N28-30W 831.0

N48E150' N41E 2000 N38E170.0  
 N46-10W 250.0  
 547-00W  
 N46-30W 46.0

N54-50E 718.6  
 GAP CREEK ROAD

FILED  
 GREENVILLE, S. C.  
 SEP 10 1975  
 DONNIE S. TANKERSLEY  
 R.M.C.

6660

RECORDING FEE  
 PAID \$ 1.25