


MICROFILMED

4-0-286

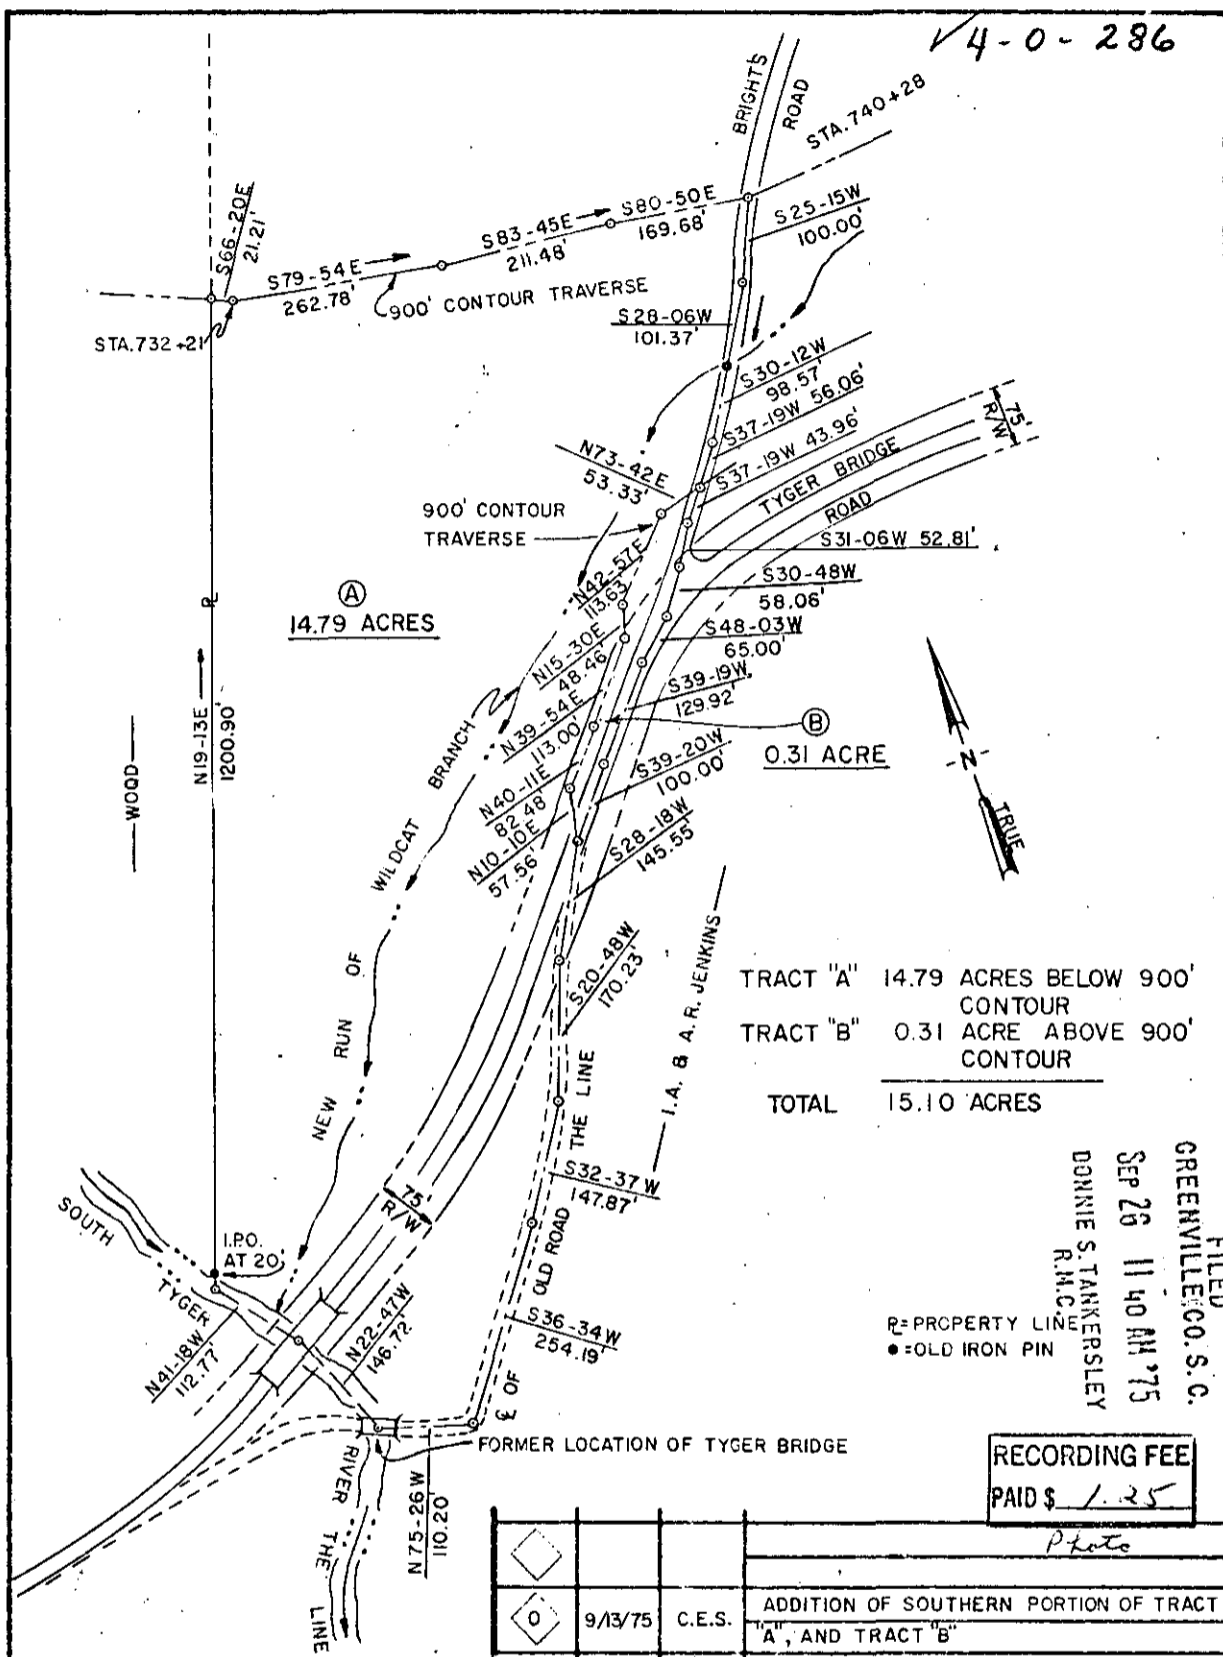

TRACT "A" 14.79 ACRES BELOW 900' CONTOUR
 TRACT "B" 0.31 ACRE ABOVE 900' CONTOUR
 TOTAL 15.10 ACRES

FILED
 GREENVILLE CO. S.C.
 SEP 26 11 40 AM '75
 DONNIE S. TANKERSLEY
 R.M.C.

R=PROPERTY LINE
 ●=OLD IRON PIN

RECORDING FEE
 PAID \$ 1.25

REFERENCES
 DEED BOOK: 256-365
 BLOCK BOOK: 642.1-1-15

8206
 40-286

REV.	DATE	BY	DESCRIPTION
0	9/13/75	C.E.S.	ADDITION OF SOUTHERN PORTION OF TRACT "A", AND TRACT "B"

REVISION

enwright associates
 ENGINEERS
 GREENVILLE, S.C.

GREER COMMISSION OF PUBLIC WORKS
LAKE JOHN A. ROBINSON
 PROPERTY OF
 J. M. WOOD
 LOCATED NEAR GREER
 GREENVILLE CO. SOUTH CAROLINA

FILE NO.	CLIENTS.	RETIRED.			
C.E.S.	G.C.P.W.	F.E.B.	10-23-74	1"=200 FEET	71523-43
DRAWN.	DESIGN.	CHECK.	DATE	SCALE	