


MICROFILMED

40-296

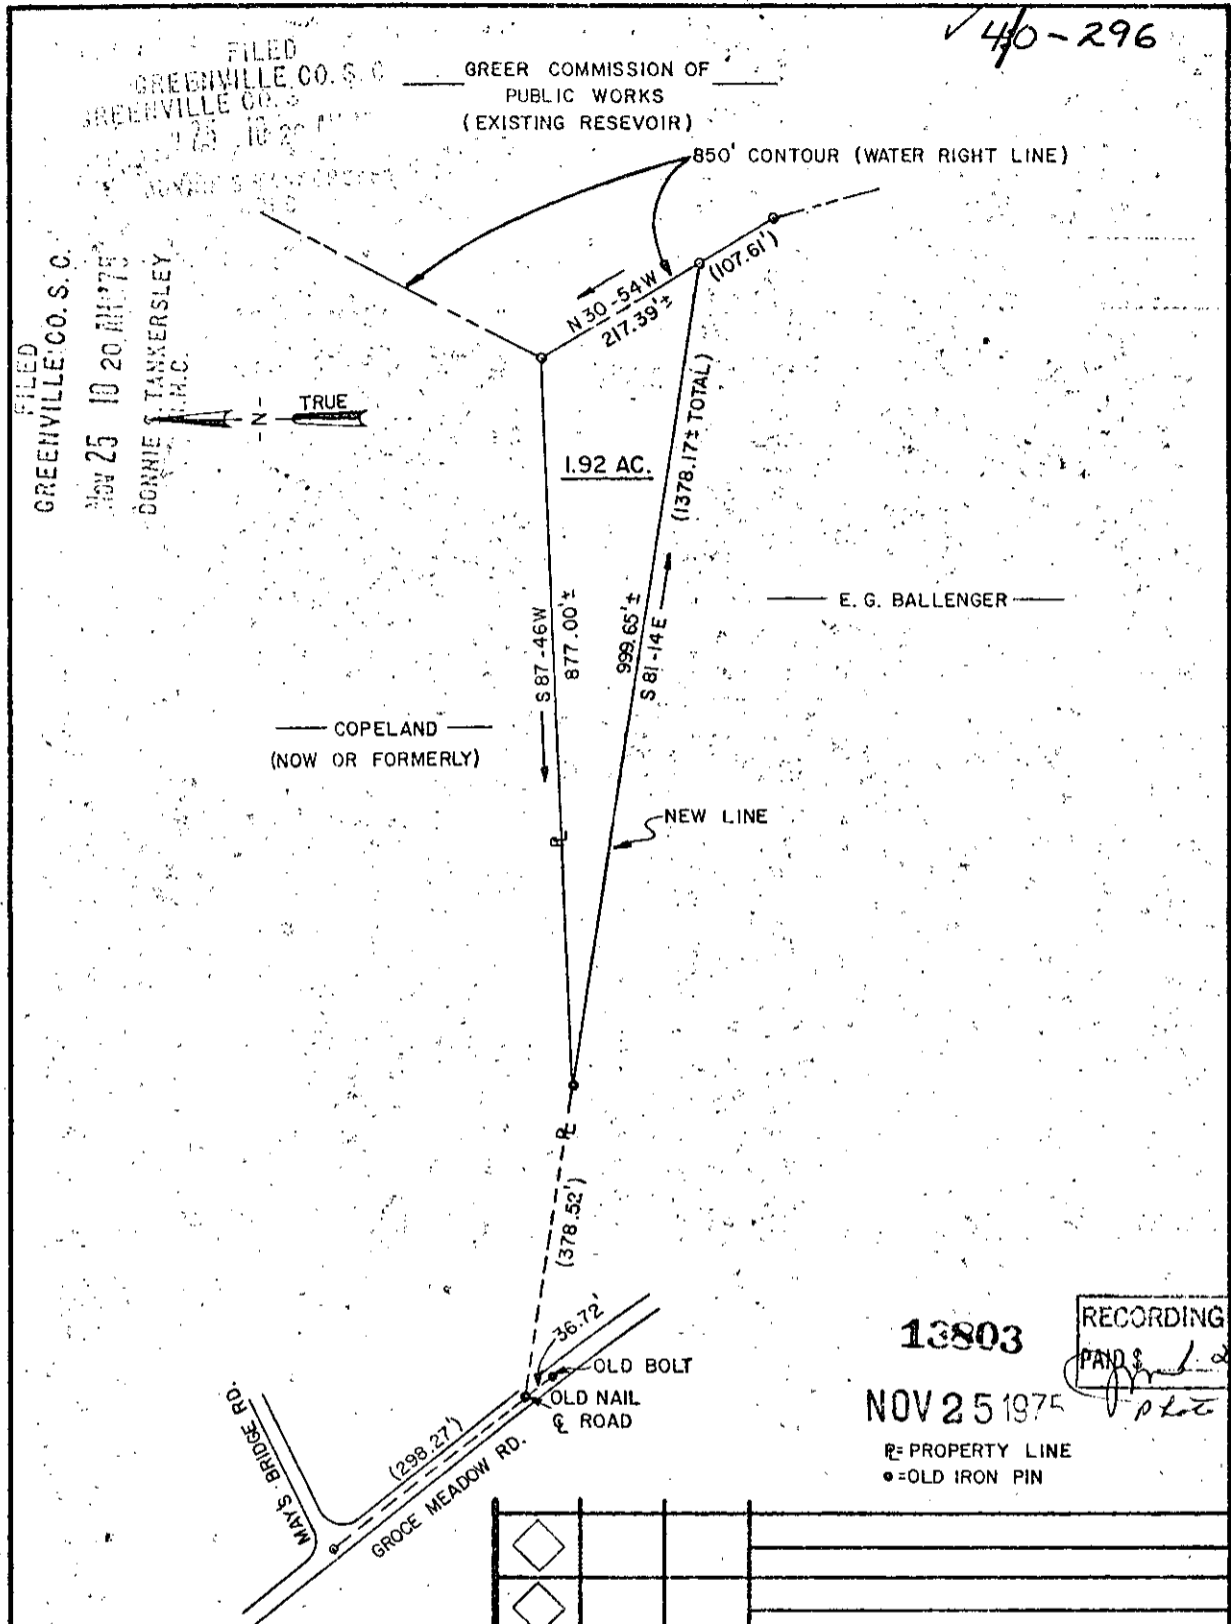

13803

RECORDING FEE PAID \$ 1.25


NOV 25 1975

R= PROPERTY LINE
●=OLD IRON PIN

REFERENCES

BLOCK BOOK: 633.2-1-22
DEED BOOK: 248-346 & 523-233
PLAT BOOK: AAA-25

REV.	DATE	BY	DESCRIPTION
REVISION			


enwright associates
 ENGINEERS
 GREENVILLE, S.C.

FILE NO.	CLIENTS. G.C.P.W.	RETIRED.
C. E.S.	F.E.B.	
DRAWN.	DESIGN.	CHECK.

GREER COMMISSION OF PUBLIC WORKS
LAKE JOHN A. ROBINSON
 PROPERTY OF
E. G. BALLENGER
 LOCATED NEAR GREER
 GREENVILLE CO. SOUTH CAROLINA

DATE.	SCALE.	
1-14-75	1"=200FEET	71523-71