

T-8/29/74


4-0-307

FILED  
GREENVILLE CO. S. C.


DEC 12 10 13 AM '75

DOONIE S. TANKERSLEY  
R.I.C.

MICROFILMED

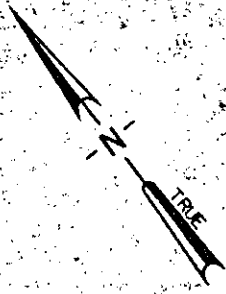

TRACT A 706 ACRES BELOW 900'  
TRACT B 0.21 ACRE INACCESSIBLE ABOVE 900'  
727 ACRES TOTAL

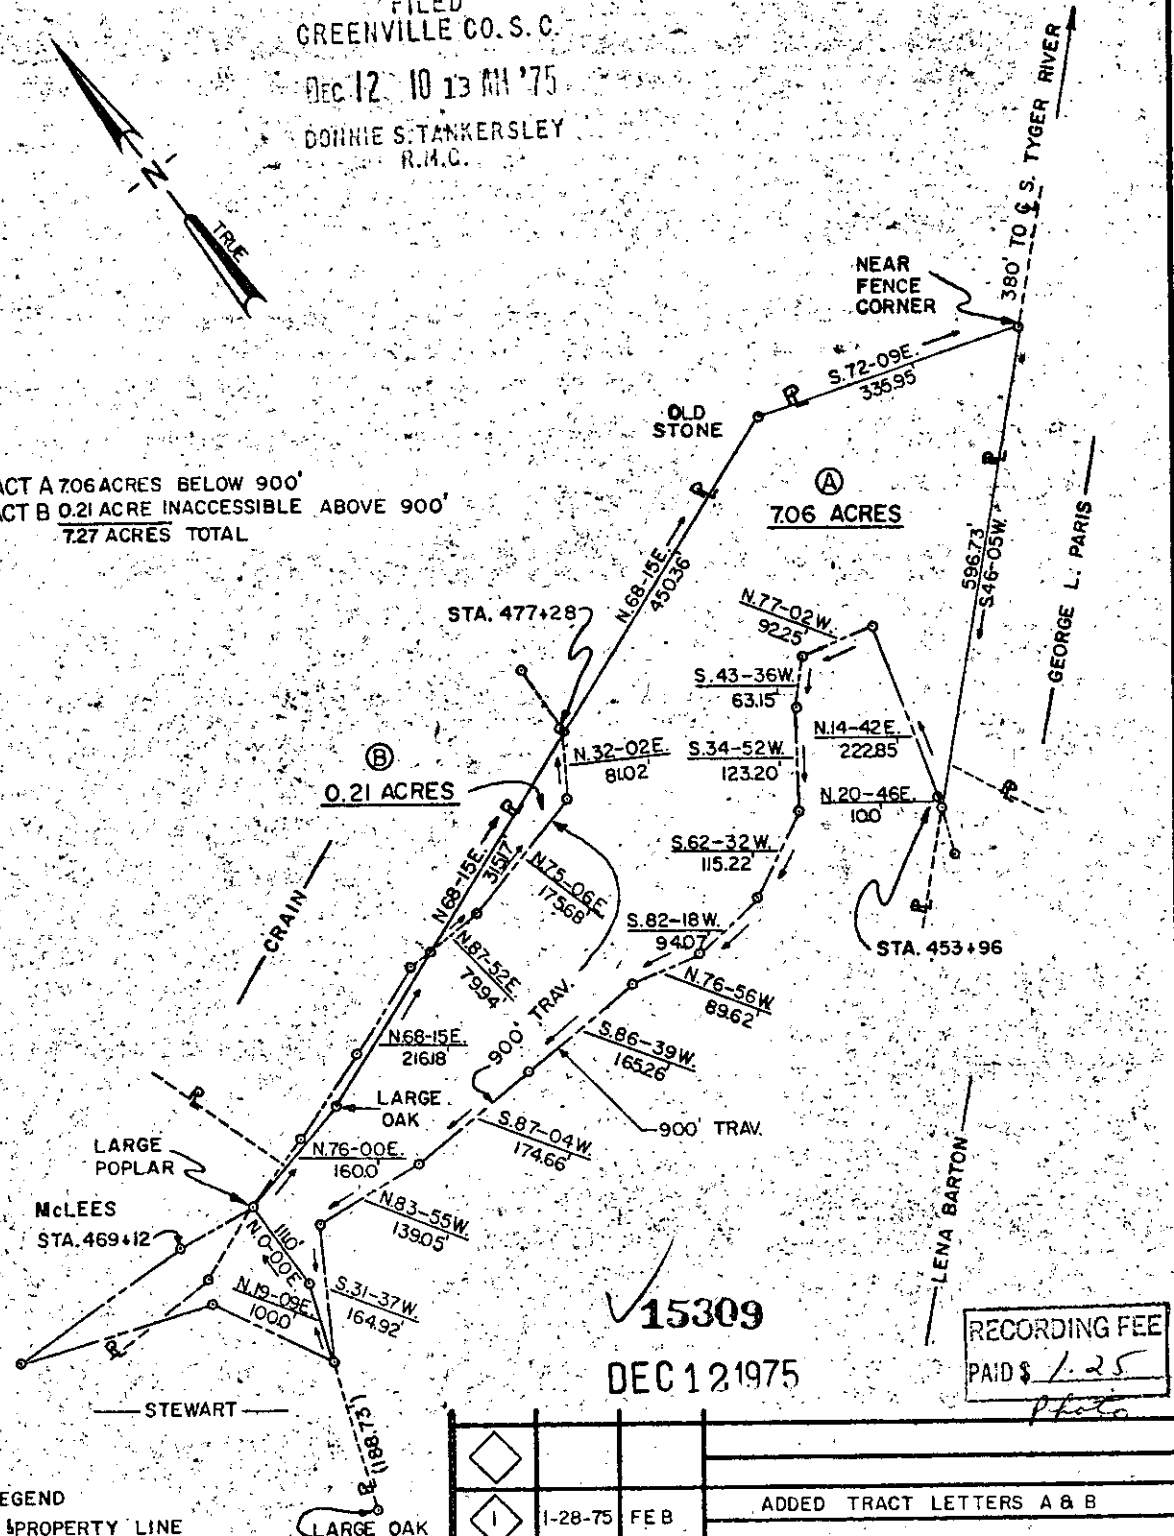

✓ 15309

DEC 12 1975

RECORDING FEE  
PAID \$ 1.25  
*Photo*

LEGEND  
P PROPERTY LINE  
● OLD IRON PIN

REFERENCES  
DEED BOOK: 930-528  
BLOCK BOOK: 642.1-1-34

REV.	DATE	BY	DESCRIPTION
1	1-28-75	FEB	ADDED TRACT LETTERS A & B

REVISION



**enwright associates**  
ENGINEERS  
GREENVILLE, S.C.

GREER COMMISSION OF PUBLIC WORKS  
**LAKE JOHN A. ROBINSON**  
PROPERTY OF  
GENELIA S. WELLONS  
LOCATED NEAR GREER  
GREENVILLE CO. SOUTH CAROLINA

FILE NO.	CLIENTS. G.C.P.W.	RETIRED.	DATE 8/28/74	SCALE 1"=200 FEET	PROJECT NO. 71523-26
G.L.B. DRAWN.	DESIGN.	F.E.B. CHECK.	DATE	SCALE	