


T-1017174
10/17/74 @ R.E.D.

MICROFILMED

40-311

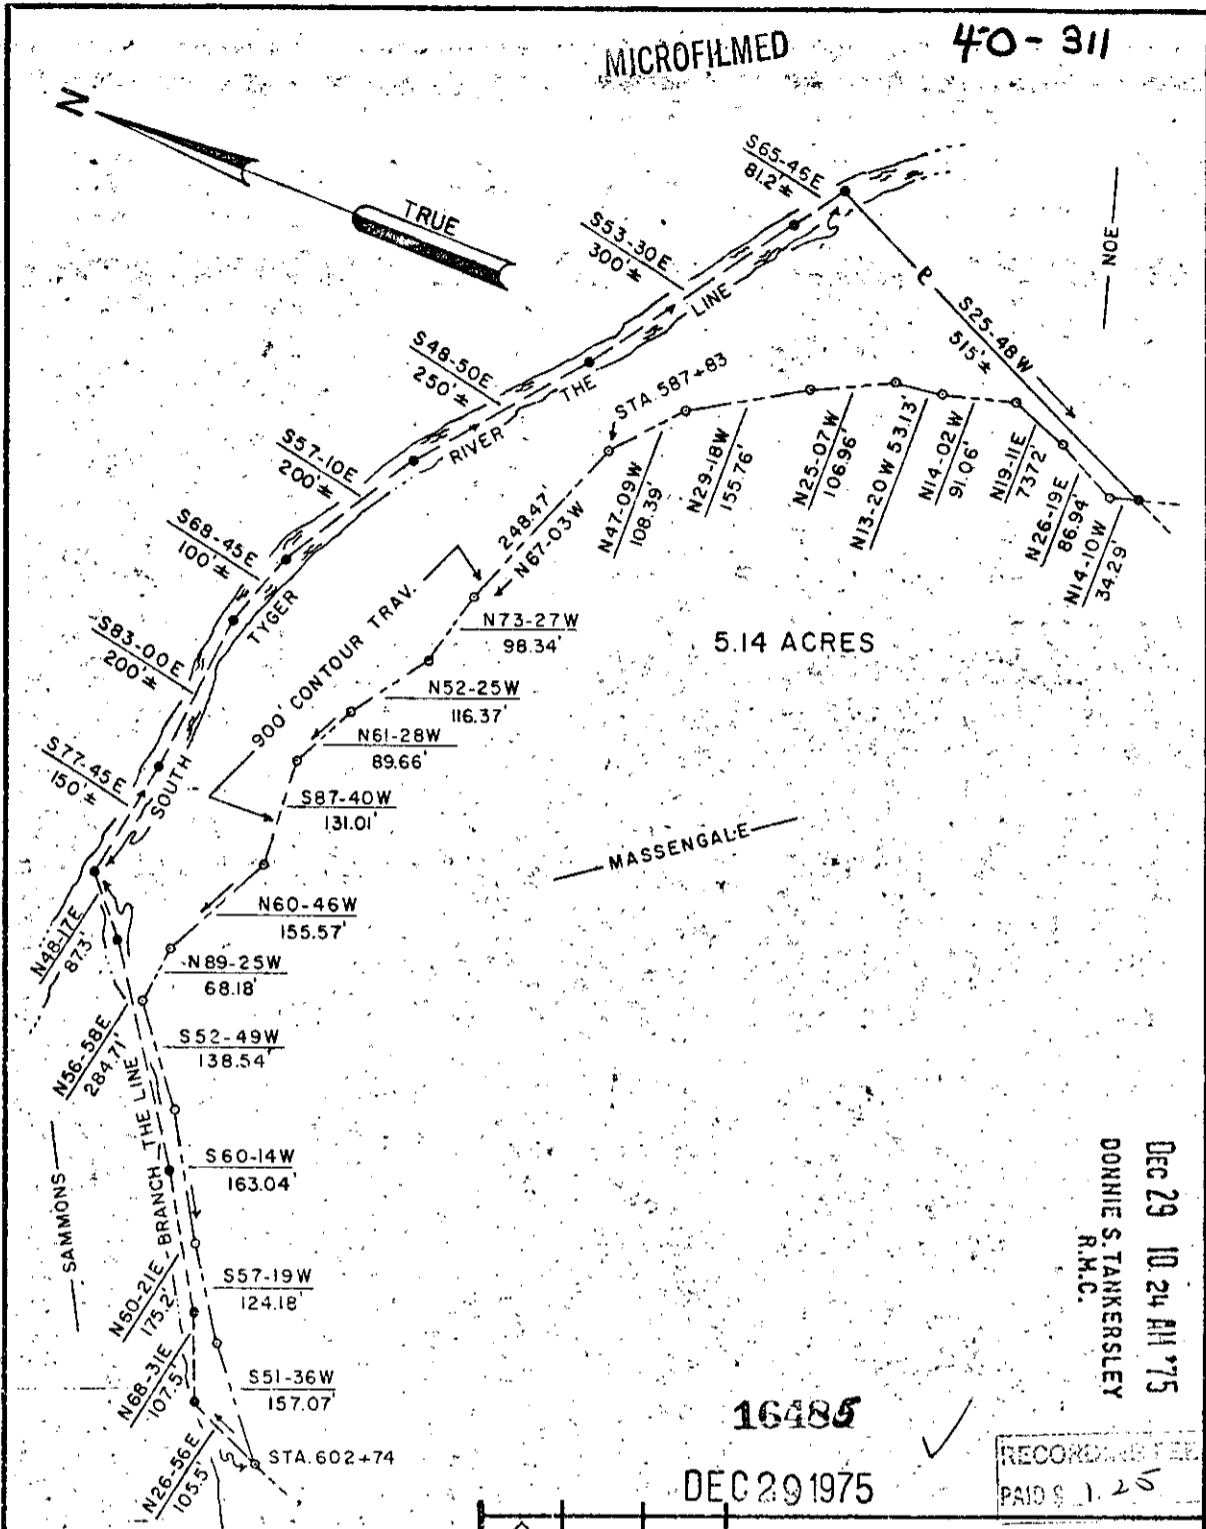

FILED
GREENVILLE CO. S.C.
DEC 29 10 24 AM '75
DONNIE S. TANKERSLEY
R.M.C.

16485

DEC 29 1975

RECORDED
PAID \$ 1.20

LEGEND

- = PROPERTY LINE
- = OLD IRON PIN

REFERENCES

DEED BOOK: 981-447
BLOCK BOOK: 642.1-1-8

REV.	DATE	BY	DESCRIPTION
1	10-15-74	TMA	TRAV. at CREEK and RIVER INTER. ; TRAV. at EASTERN R.; 900' TRAV. at R

REVISION



enwright associates
ENGINEERS
GREENVILLE, S.C.

GREER COMMISSION OF PUBLIC WORKS
LAKE JOHN A. ROBINSON
PROPERTY OF
EDWIN JERRY MASSENGALE
&
MARY L. MASSENGALE
LOCATED NEAR GREER

FILE NO.	CLIENTS. G.C.P.W.	RETIRED.	GREENVILLE CO.	SOUTH CAROLINA
G.L.B. DRAWN.	DESIGN.	F.E.B. CHECK.	DATE. 10-3-74	SCALE. 1"=200FEET
			71523-33	