


PLAT: PART OF ...
Ad. Bound. in Vol. 4-0 Page 321 of 1912 B.M.
James B. Tankersley
Registered Professional Surveyor Greenville County, S.C.

14-01321

rel. to buyout
at lot 44
Truss, C. 20221

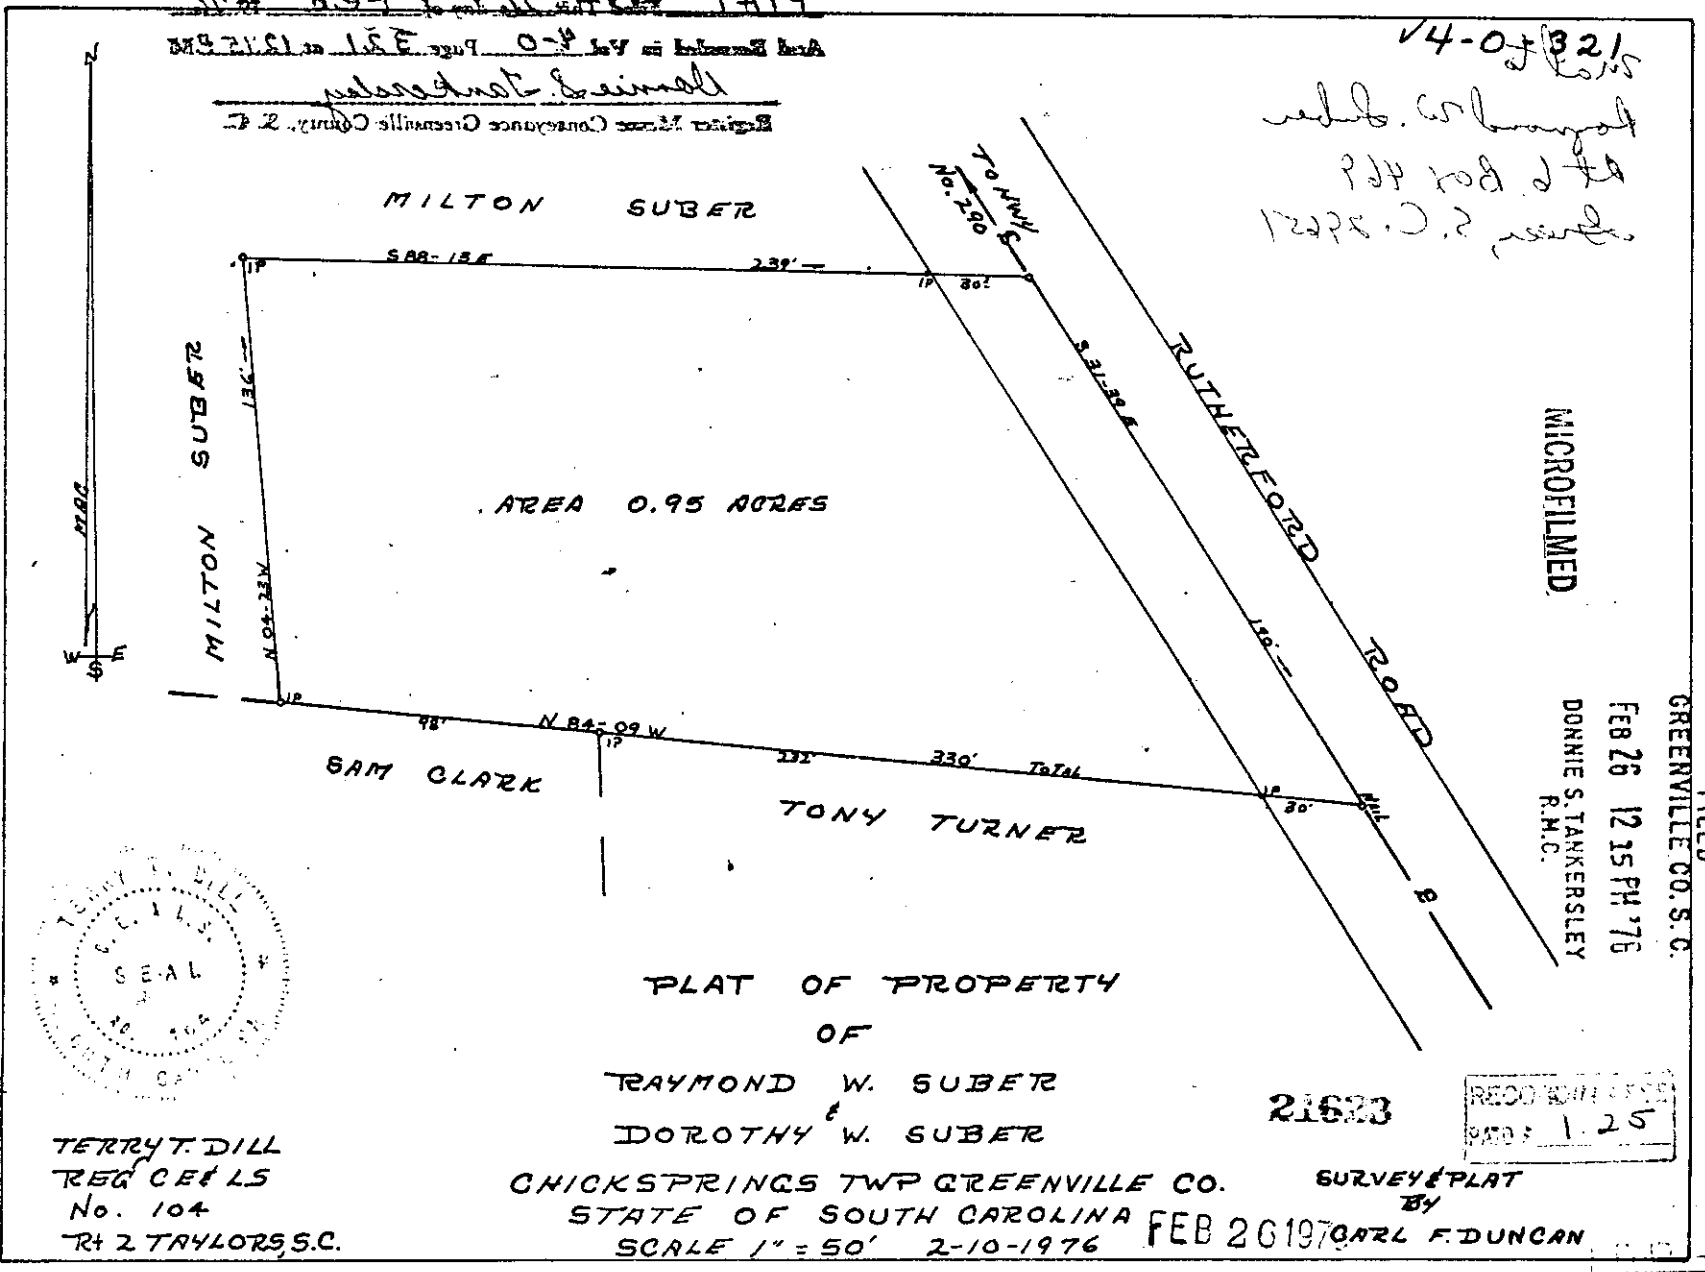


MICROFILMED

FEB 26 12 15 PM '76
DONNIE S. TANKERSLEY
R.M.C.

GREENVILLE CO. S. C.

FILED

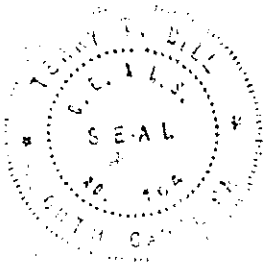

79.2-1-

TERRY T. DILL
REG. C.E.T.S.
No. 104
Rt 2 TAYLORS, S.C.

PLAT OF PROPERTY
OF
RAYMOND W. SUBER
DOROTHY W. SUBER

CHICKSPRINGS TWP GREENVILLE CO. SURVEY & PLAT
STATE OF SOUTH CAROLINA BY
SCALE 1" = 50' 2-10-1976 FEB 26 1976 CARL F. DUNCAN

21623

RECORDED
PAGE 1-25

13