


TOTAL AREA 0.41 AC.
ROAD 1/4" = 20'
0.21 AC

FILED
GREENVILLE CO. S. C.

JUN 2 9 36 AM '77
DONNIE S. TANKERSLEY
R.M.C.

JACKSON GROVE M.E. CHURCH PROP

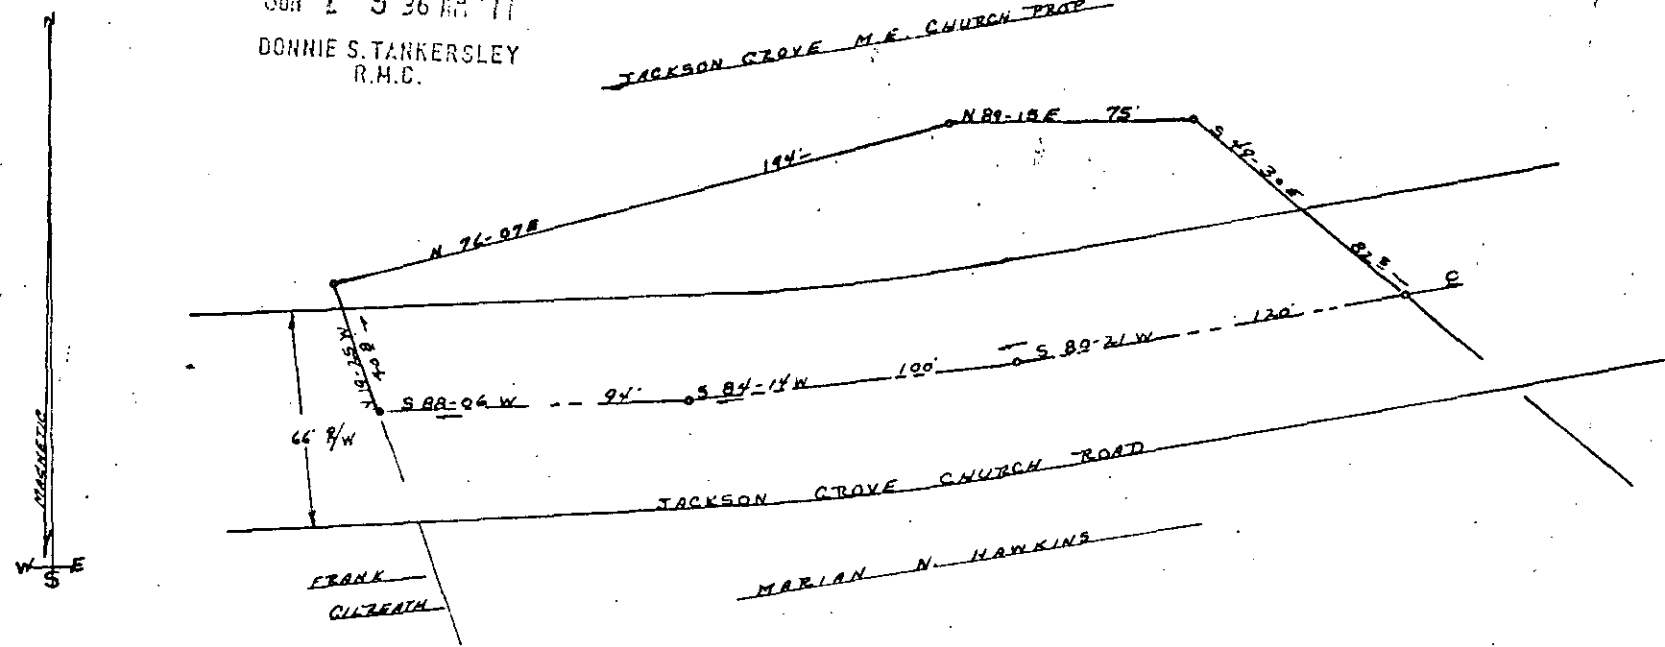

87.96
87.96
2M
1.25 AC
1.25 AC

PLAT OF PROPERTY

MARIAN N. HAWKINS

DEEDED TO

JACKSON GROVE M. E. CHURCH

ONEAL TOWNSHIP GREENVILLE CO.

STATE OF SOUTH CAROLINA

SCALE 1" = 50' 3-23-1977

TERRY T. DILL
REC CEELS
No. 104
Rt 2 TAYLORS, S.C.

SURVEY & PLAT
By
CARL F. DUNCAN

JUN 2 '77

33379

4-0-377