


14-0-390

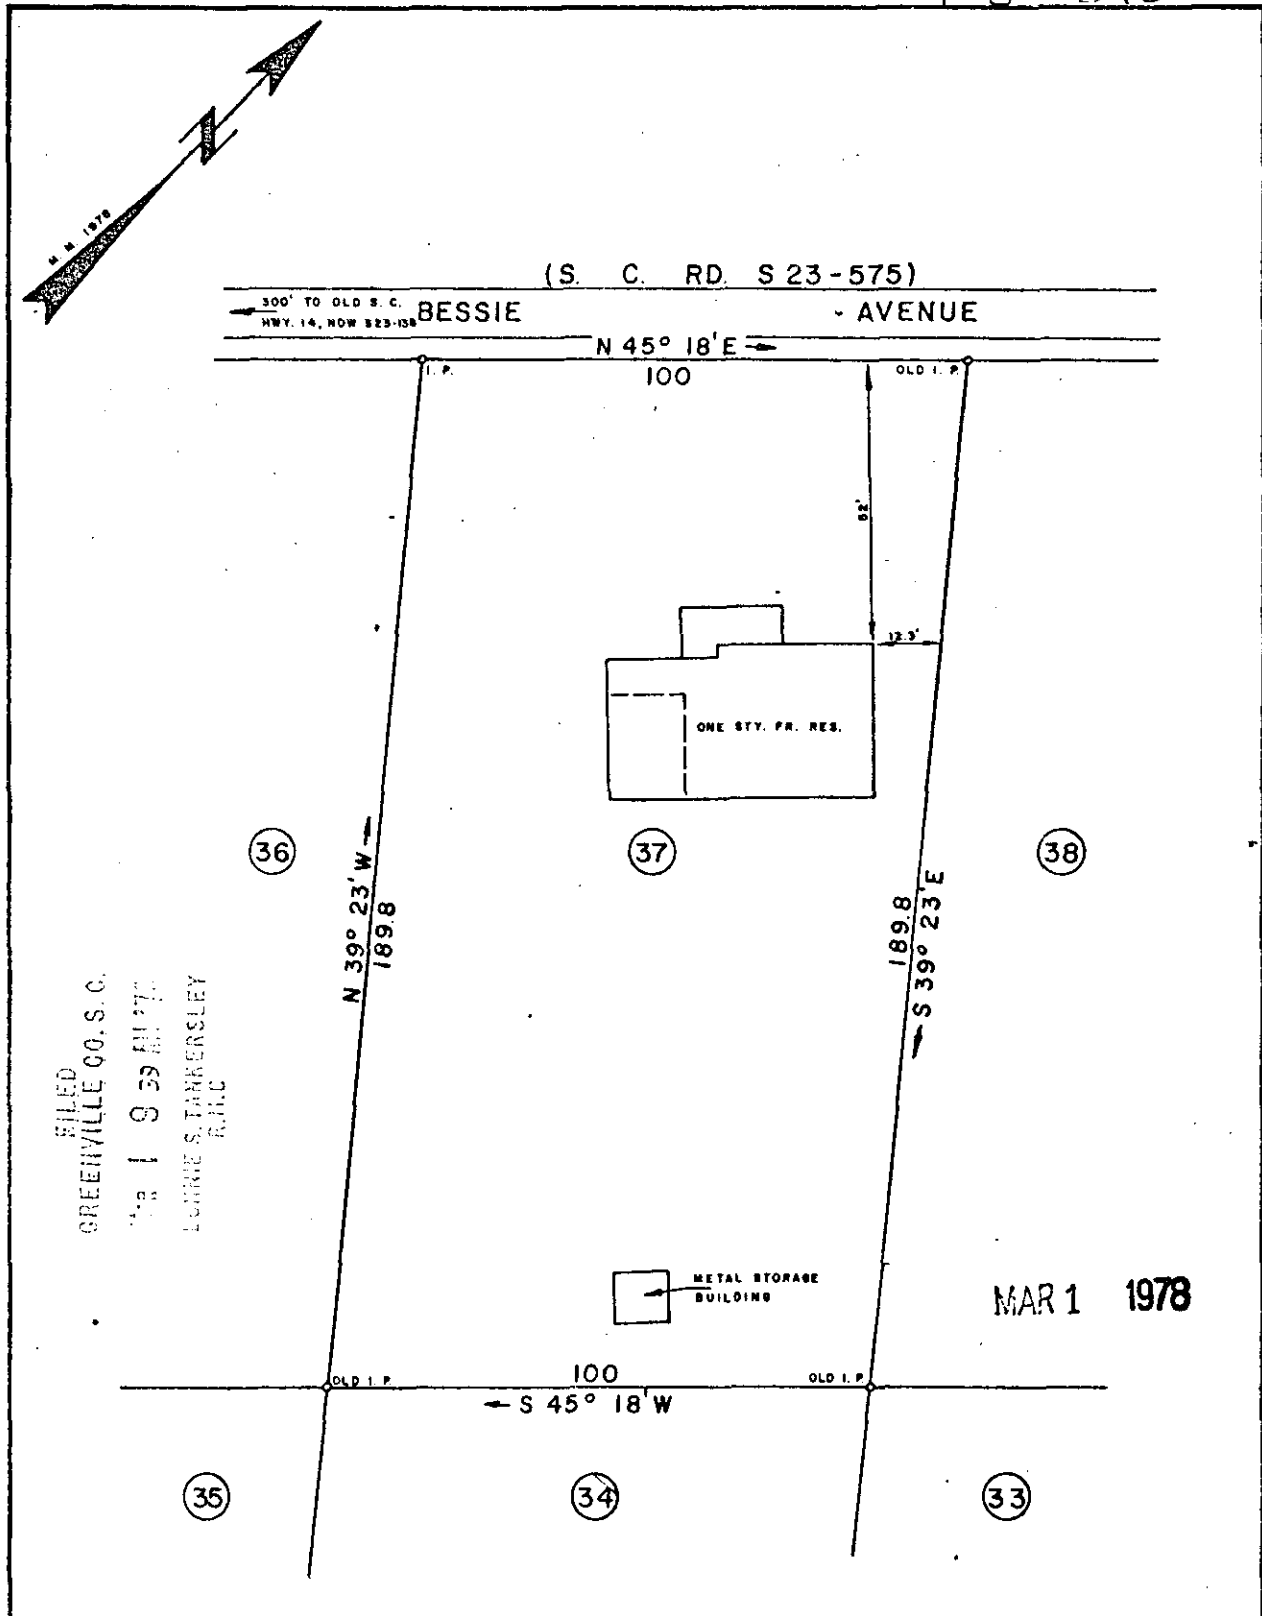

THIS IS TO CERTIFY THAT ON THIS DATE I SURVEYED THE PROPERTY SHOWN HEREON AND THE LINES ARE AS SHOWN, THAT THE BUILDING(S) OR WALL(S) DO NOT ENCR OACH ON THE ADJOINING PROPERTY, AND THAT THE BUILDING(S) OR WALL(S) OF THE ADJACENT PROPERTY DO NOT ENCR OACH EXCEPT AS SHOWN. I CERTIFY THAT THIS PROPERTY (IS/IS NOT) IN ANY FLOOD AREA.

REF. PLAT BOOK PP.
REF. DEED BOOK PP.

25555

L. Wolfe

MAR 1 1978

SURVEY FOR
BILLY ALLEN KIMBRELL
and EVA JANE KIMBRELL
LOCATED 2 MILES SOUTHWEST OF GREER

COUNTY: GREENVILLE	COUNTY BLOCK MAP:	STATE: SOUTH CAROLINA
DATE: FEBRUARY 10, 1978	SCALE: 1" = 50'	FIELD CHIEF: G. A. W.
		DRAWN BY: L. B. M.



WOLFE & HUSKEY, INC. ENGINEERING and SURVEYING
P. O. BOX 35 LYMAN, S.C. 29365--2 MR 178

17-15-57 14-0-390