


✓4-0-402

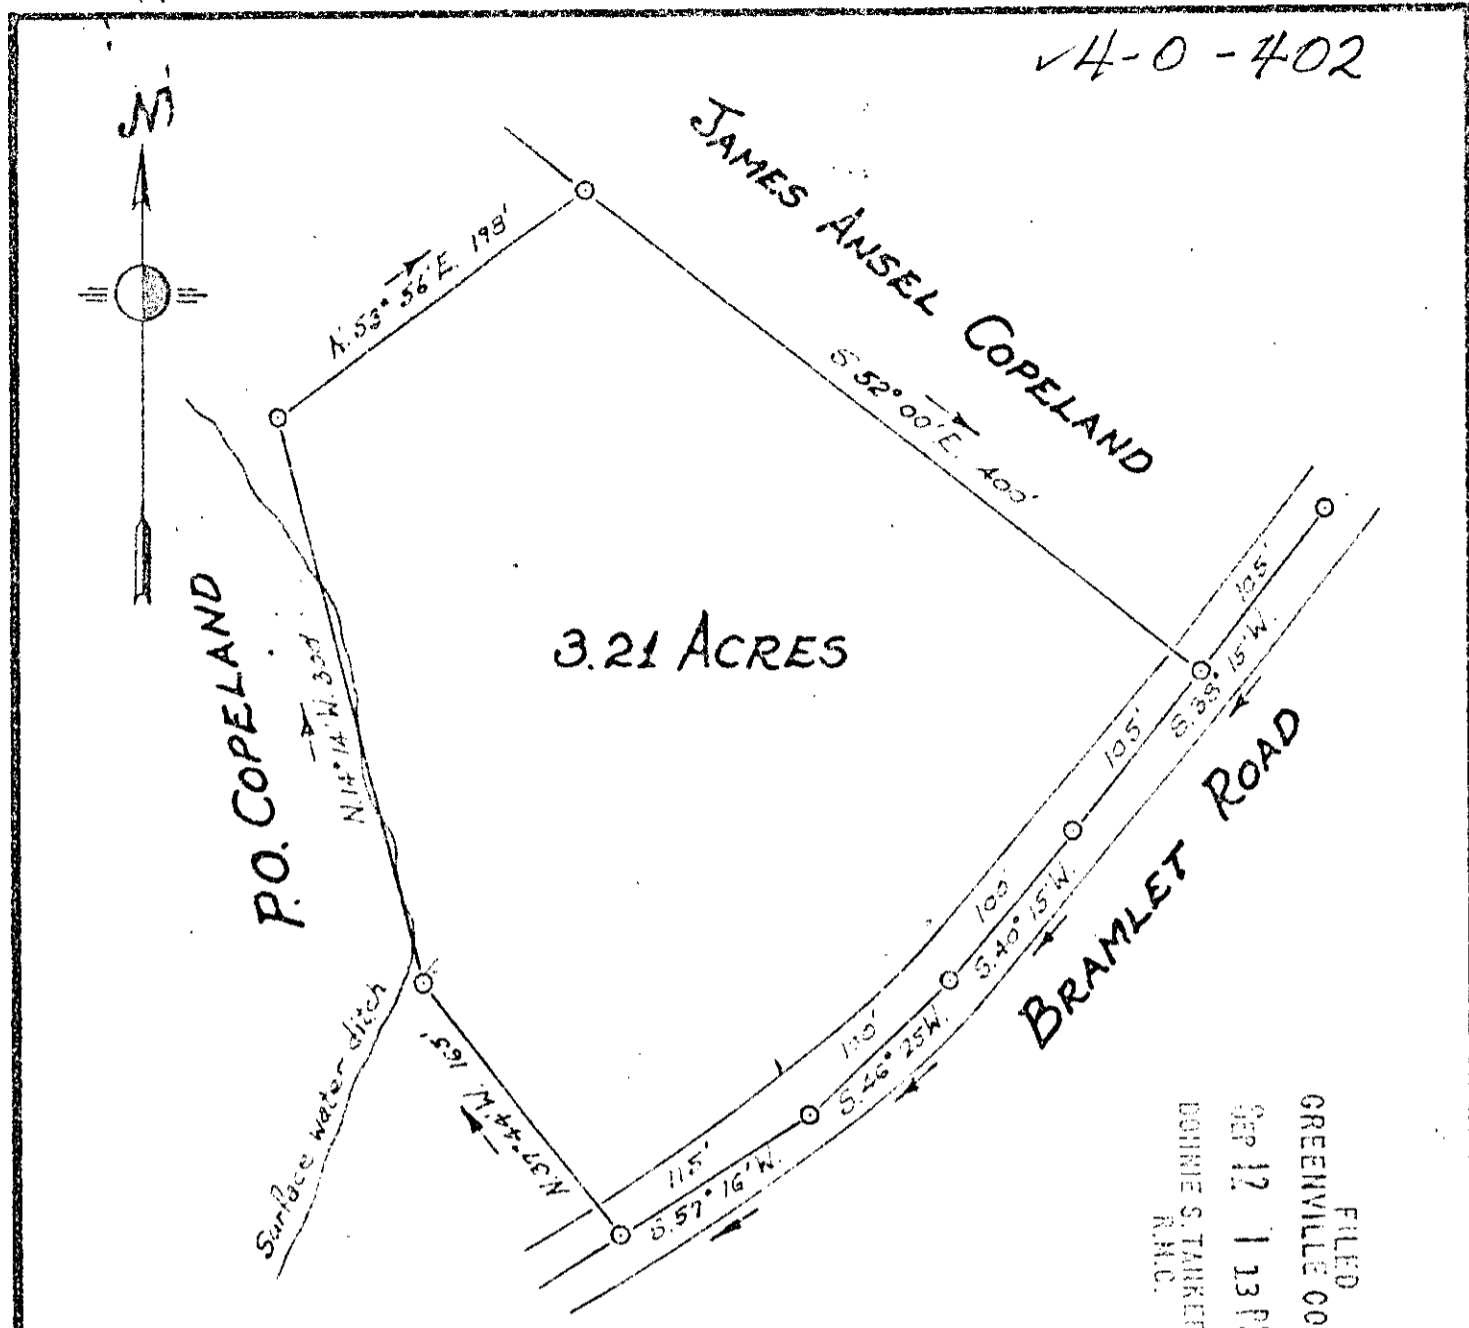

3.21 ACRES

FILED
 GREENVILLE CO. S. C.
 SEP 12 1 23 PM '78
 DONNIE S. TARKERSLEY
 R.M.C.

PROPERTY OF
**MARY ELIZABETH C. &
 WILBUR DENDY OWENS JR.**

LOCATED IN FAIRVIEW COMMUNITY
 CHICK SPRINGS TOWNSHIP GREENVILLE COUNTY
 SOUTH CAROLINA

SCALE: 1" = 100 FEET
 SURVEY MADE AUG. 21 1957
 AUG. 23 1957

H.S. BROCKMAN, REG. SURVEYOR #959
 GREER, S.C.
 JOHN A. SIMMONS - DRAFTSMAN.

8148
 SEP 12 1978

Field: H.S.B.
 Plat: S.A.S.
 Checked by: H.S.B.

4 1 0 5 2 1 2 E
 4 1 5 2 1 2 E

1.00 A1
 1.5 A1