


AREA 46. ACRES

MICROFILMED

RECORDING FEE  
PAID \$ 200

212 16

938-222

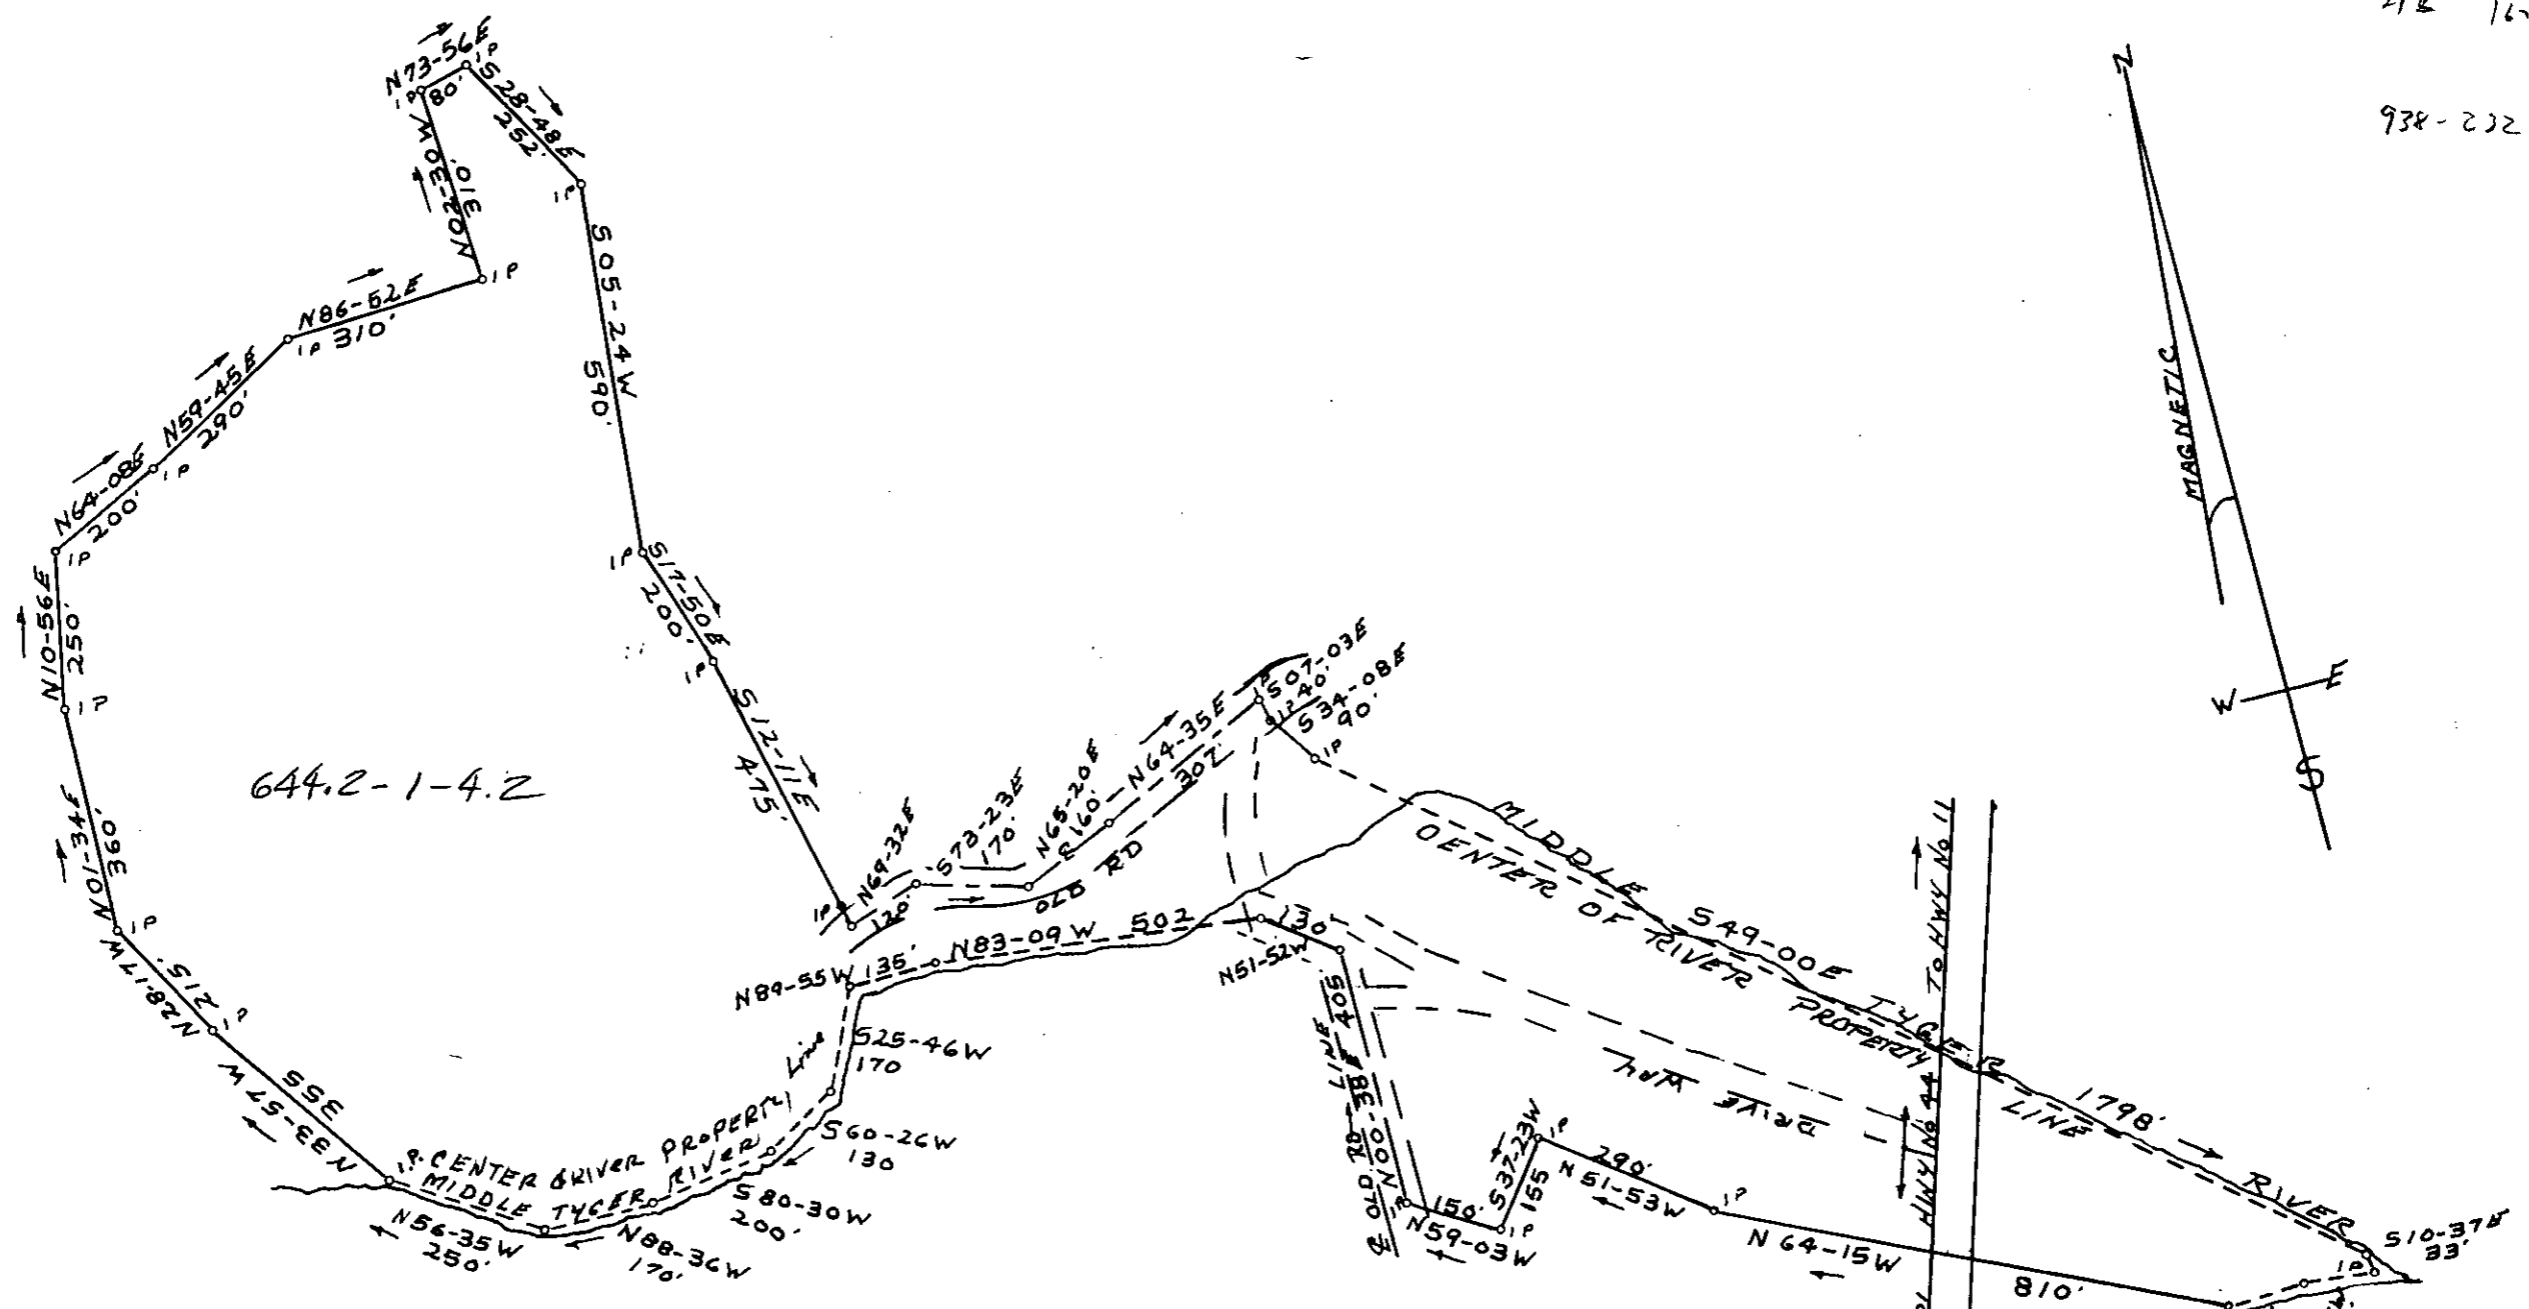

644.2-1-4.2

PLAT OF PROPERTY  
OF  
J. A. DUSENBERRY

HIGHLAND & GLASSY MTN TOWNSHIP GREENVILLE CO.  
STATE OF SOUTH CAROLINA  
SURVEYED 1-12-72

30987

4-2 page 78

SCALE 1" = 300'

42-78

FILED  
GREENVILLE, CO. S. C.  
MAY 15 1 23 PM '72  
OLLIE FARNSWORTH  
R. M. C.

TERRY T. DILLON  
OLLIE FARNSWORTH  
REG. CE 15  
MAY 15 11 38 AM '72  
NO. 104  
GREENVILLE, CO. S. C. TAYLORS PL

FILED  
R. M. C.