


MICROFILMED

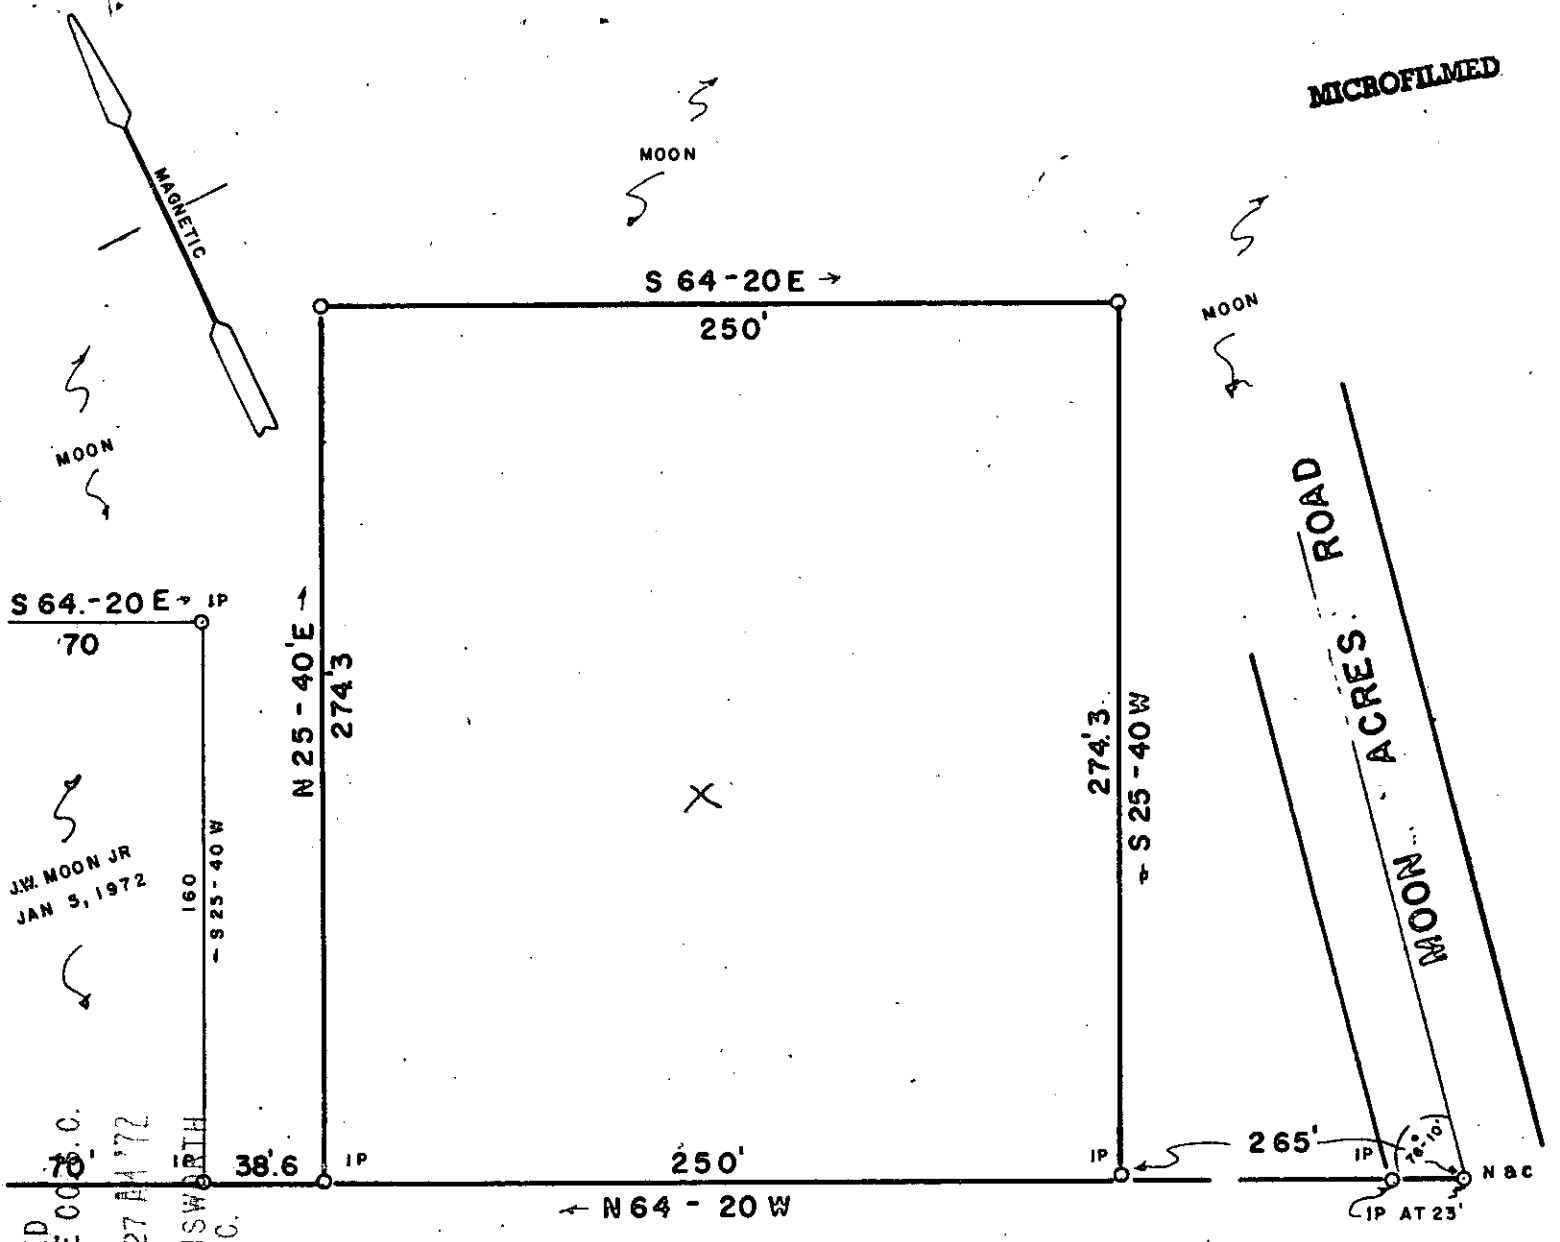

S 64-20 E → IP  
70  
N 25-40 E ↑  
160  
- S 25-40 W

J.W. MOON JR  
JAN 5, 1972

FILED  
GREENVILLE CO. S. C.  
MAY 18 10 27 AM '72  
OLLIE FARNSWORTH  
R. M. C.

← N 64 - 20 W

BLAKELY ROAD  
( REEDY FORK ROAD )

MAY 18 1972


31328

PROPERTY OF

JIM MOON

*James Walter Moon III*

*Deed in  
County  
being recorded.*

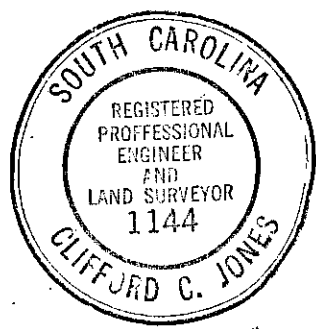

GREENVILLE COUNTY S. C.

MARCH 20, 1972 SCALE 1" = 60'

NEAR MOONVILLE

RECORDING FEE  
PAID \$ 10 0

49-85

JONES ENGINEERING SERVICE 1004 E. PERRY RD.