


MICROFILMED

SMITH STREET

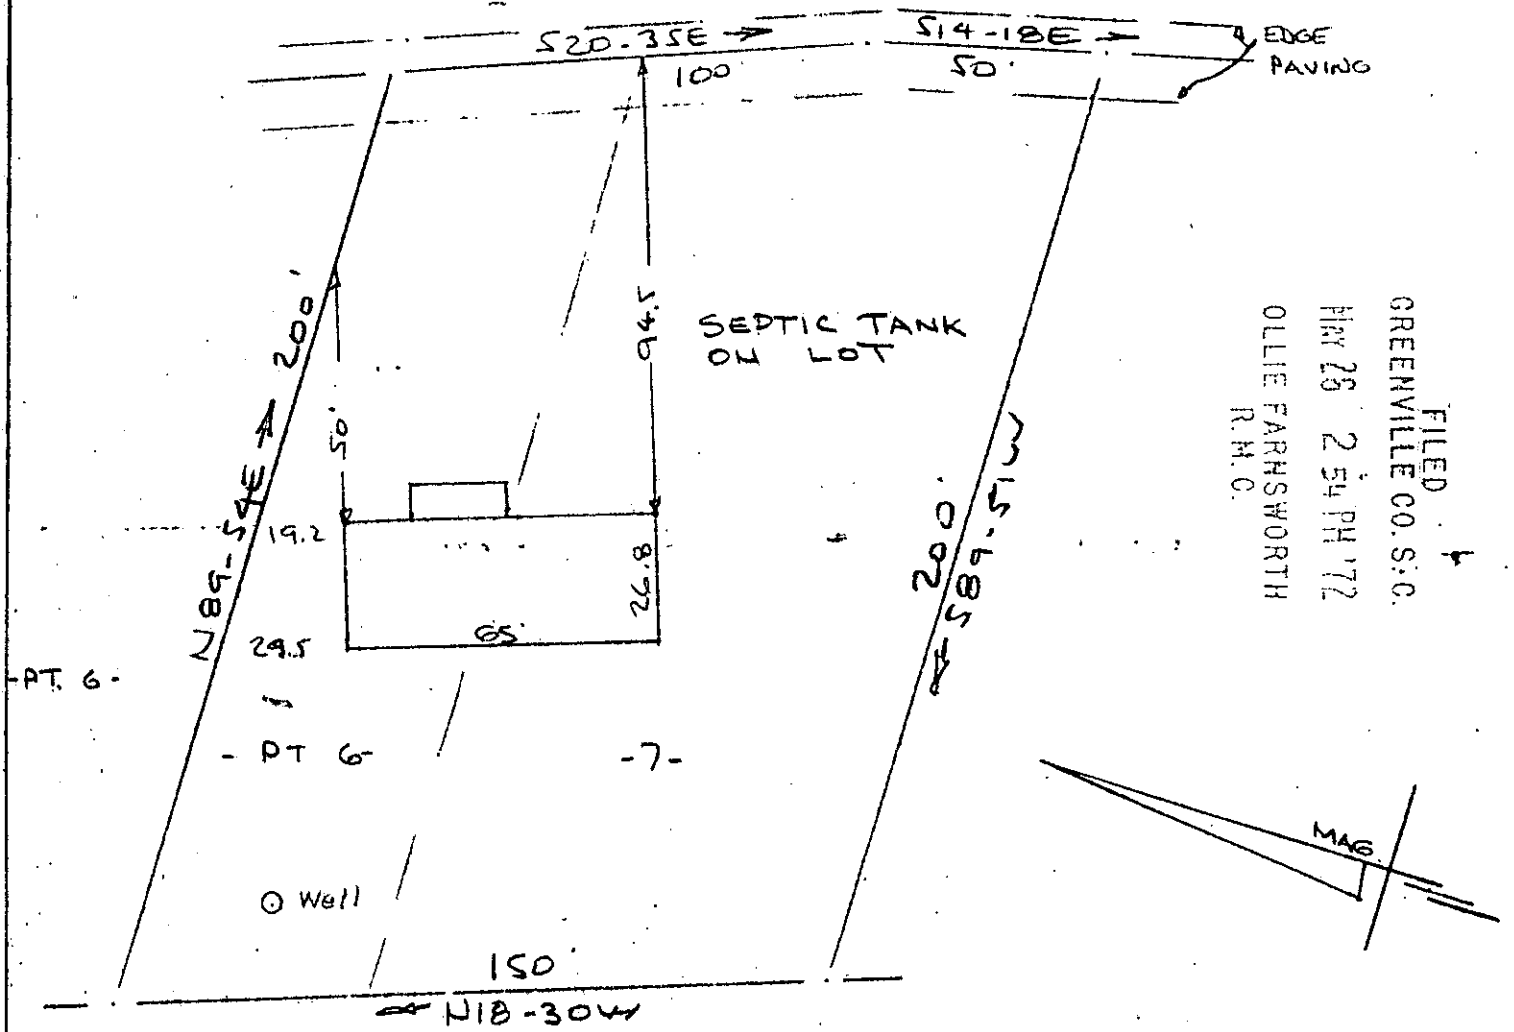

FILED  
 GREENVILLE CO. S.C.  
 MAY 28 2 54 PM '72  
 OLLIE FARNSWORTH  
 R.M.C.

32226

PROPERTY OF  
**JAMES K. GOLDEN**  
 NEAR GREENVILLE, S.C.  
 SCALE 1" = 40' 23 MAY 1972

MAY 26 1972

This is to certify that on the 23rd day of May 1972, I surveyed the property shown on this plat, being known as part of lot 6 and lot 7 on plat of PROPERTY OF JAMES K. GOLDEN and recorded in the RMC Office Greenville County, S.C., in Plat Book at Page ; and that the property lines, walls and buildings are as shown hereon, and that the walls and buildings located on said lots do not encroach or project on adjacent street or property, and that no adjacent walls or buildings encroach or project on said premises, and no power lines cross this property except as shown hereon.

RECORDING FEE  
 PAID \$ 1.00

42/91

R. B. Bruce  
 R. B. Bruce, RLS#1952

CAROLINA SURVEYING COMPANY  
 112 Manly Street

110/35

Greenville, S. C.

42-91