


MICROFILMED

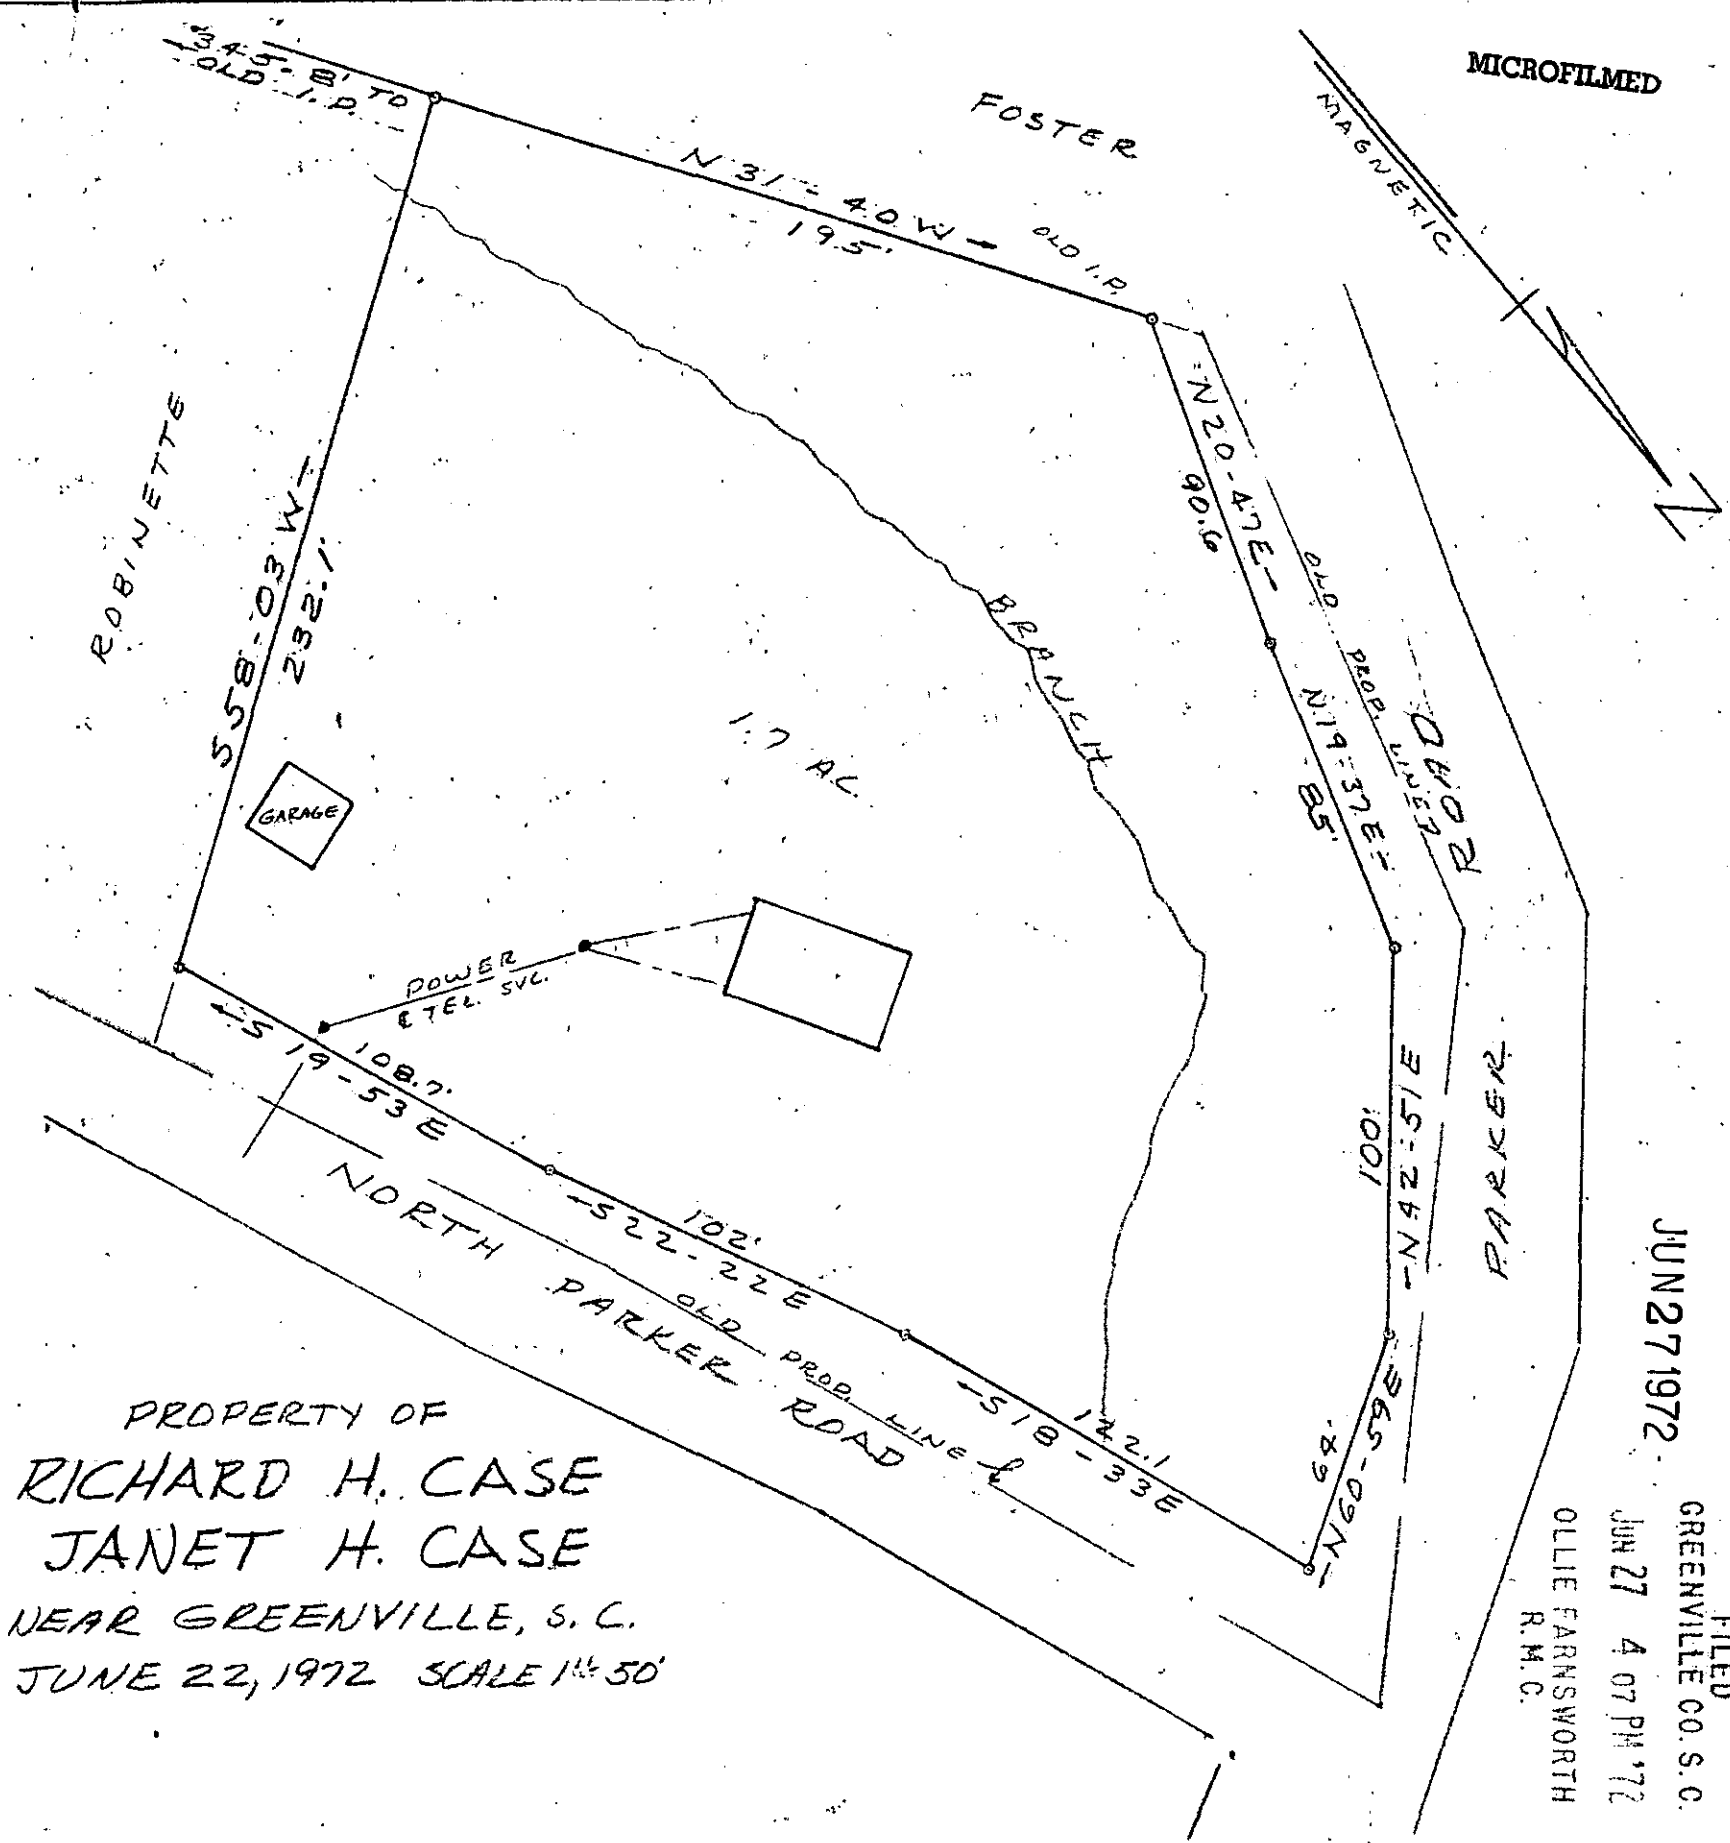

PROPERTY OF
 RICHARD H. CASE
 JANET H. CASE
 NEAR GREENVILLE, S. C.
 JUNE 22, 1972 SCALE 1" = 50'

JUN 27 1972

FILED
 GREENVILLE CO. S. C.
 JUN 27 4 07 PM '72
 OLLIE FARNSWORTH
 R.M.C.

This is to certify that on June 22, 1972 I surveyed the property shown on this plat, and that the property lines, walls and buildings are as shown hereon, and that the building located on said lot does not project nor encroach on adjacent streets or property, and that no adjacent walls or buildings project nor encroach on said lot, and that no utility lines cross this lot except as shown hereon.

4Q 136

35442

Survey by Campbell & Clarkson
 Surveyors, Inc.

RECORDING FEE
 PAID \$ 2.00

Handwritten signature
 RLS 2589

4Q/136

4Q-136