



SURVEYED JUNE 7, 1972  
BEARINGS ARE ASSUMED I.P. (NEW) 2  
(MAG.) FROM PLAT DATED  
8-23-1921. NO CORRECTION  
FOR DECLINATION.

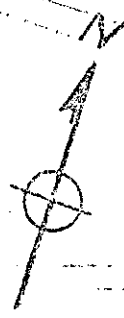

MICROFILMED

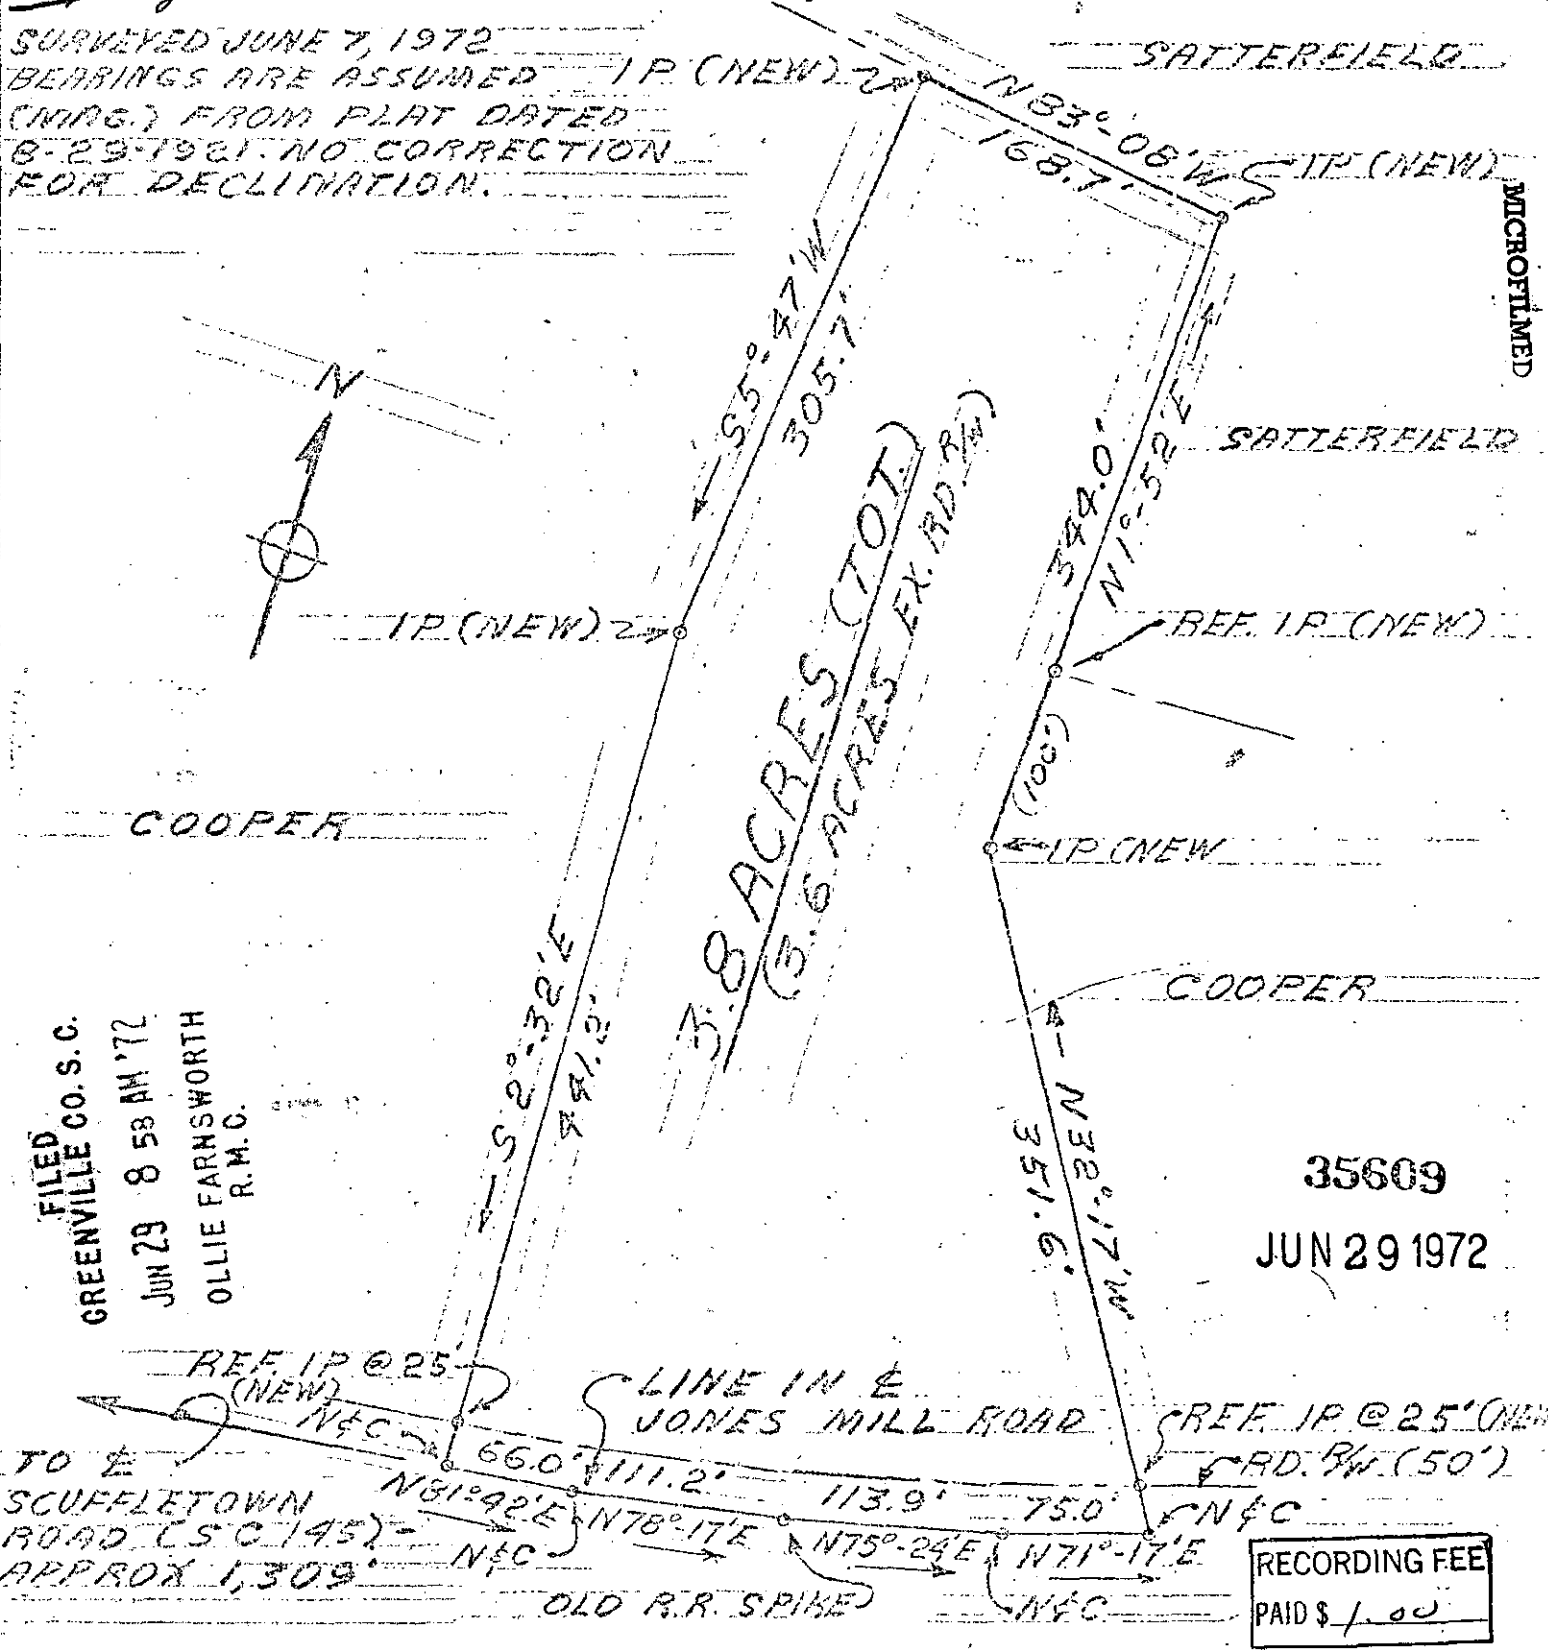

FILED  
GREENVILLE CO. S.C.  
JUN 29 8 58 AM '72  
OLLIE FARNSWORTH  
R.M.C.

35609

JUN 29 1972

RECORDING FEE  
PAID \$ 1.00

STATE OF SOUTH CAROLINA  
GREENVILLE COUNTY  
NEAR SIMPSONVILLE, S.C.  
PROPERTY OF  
H B COOPER



DR: JRF  
CHK: JRF  
SCALE: 1"=100'  
DATE: 6-8-72  
DWG. NO.  
72-15

REF: DEED BOOK 499. PAGE 157

4Q-146