
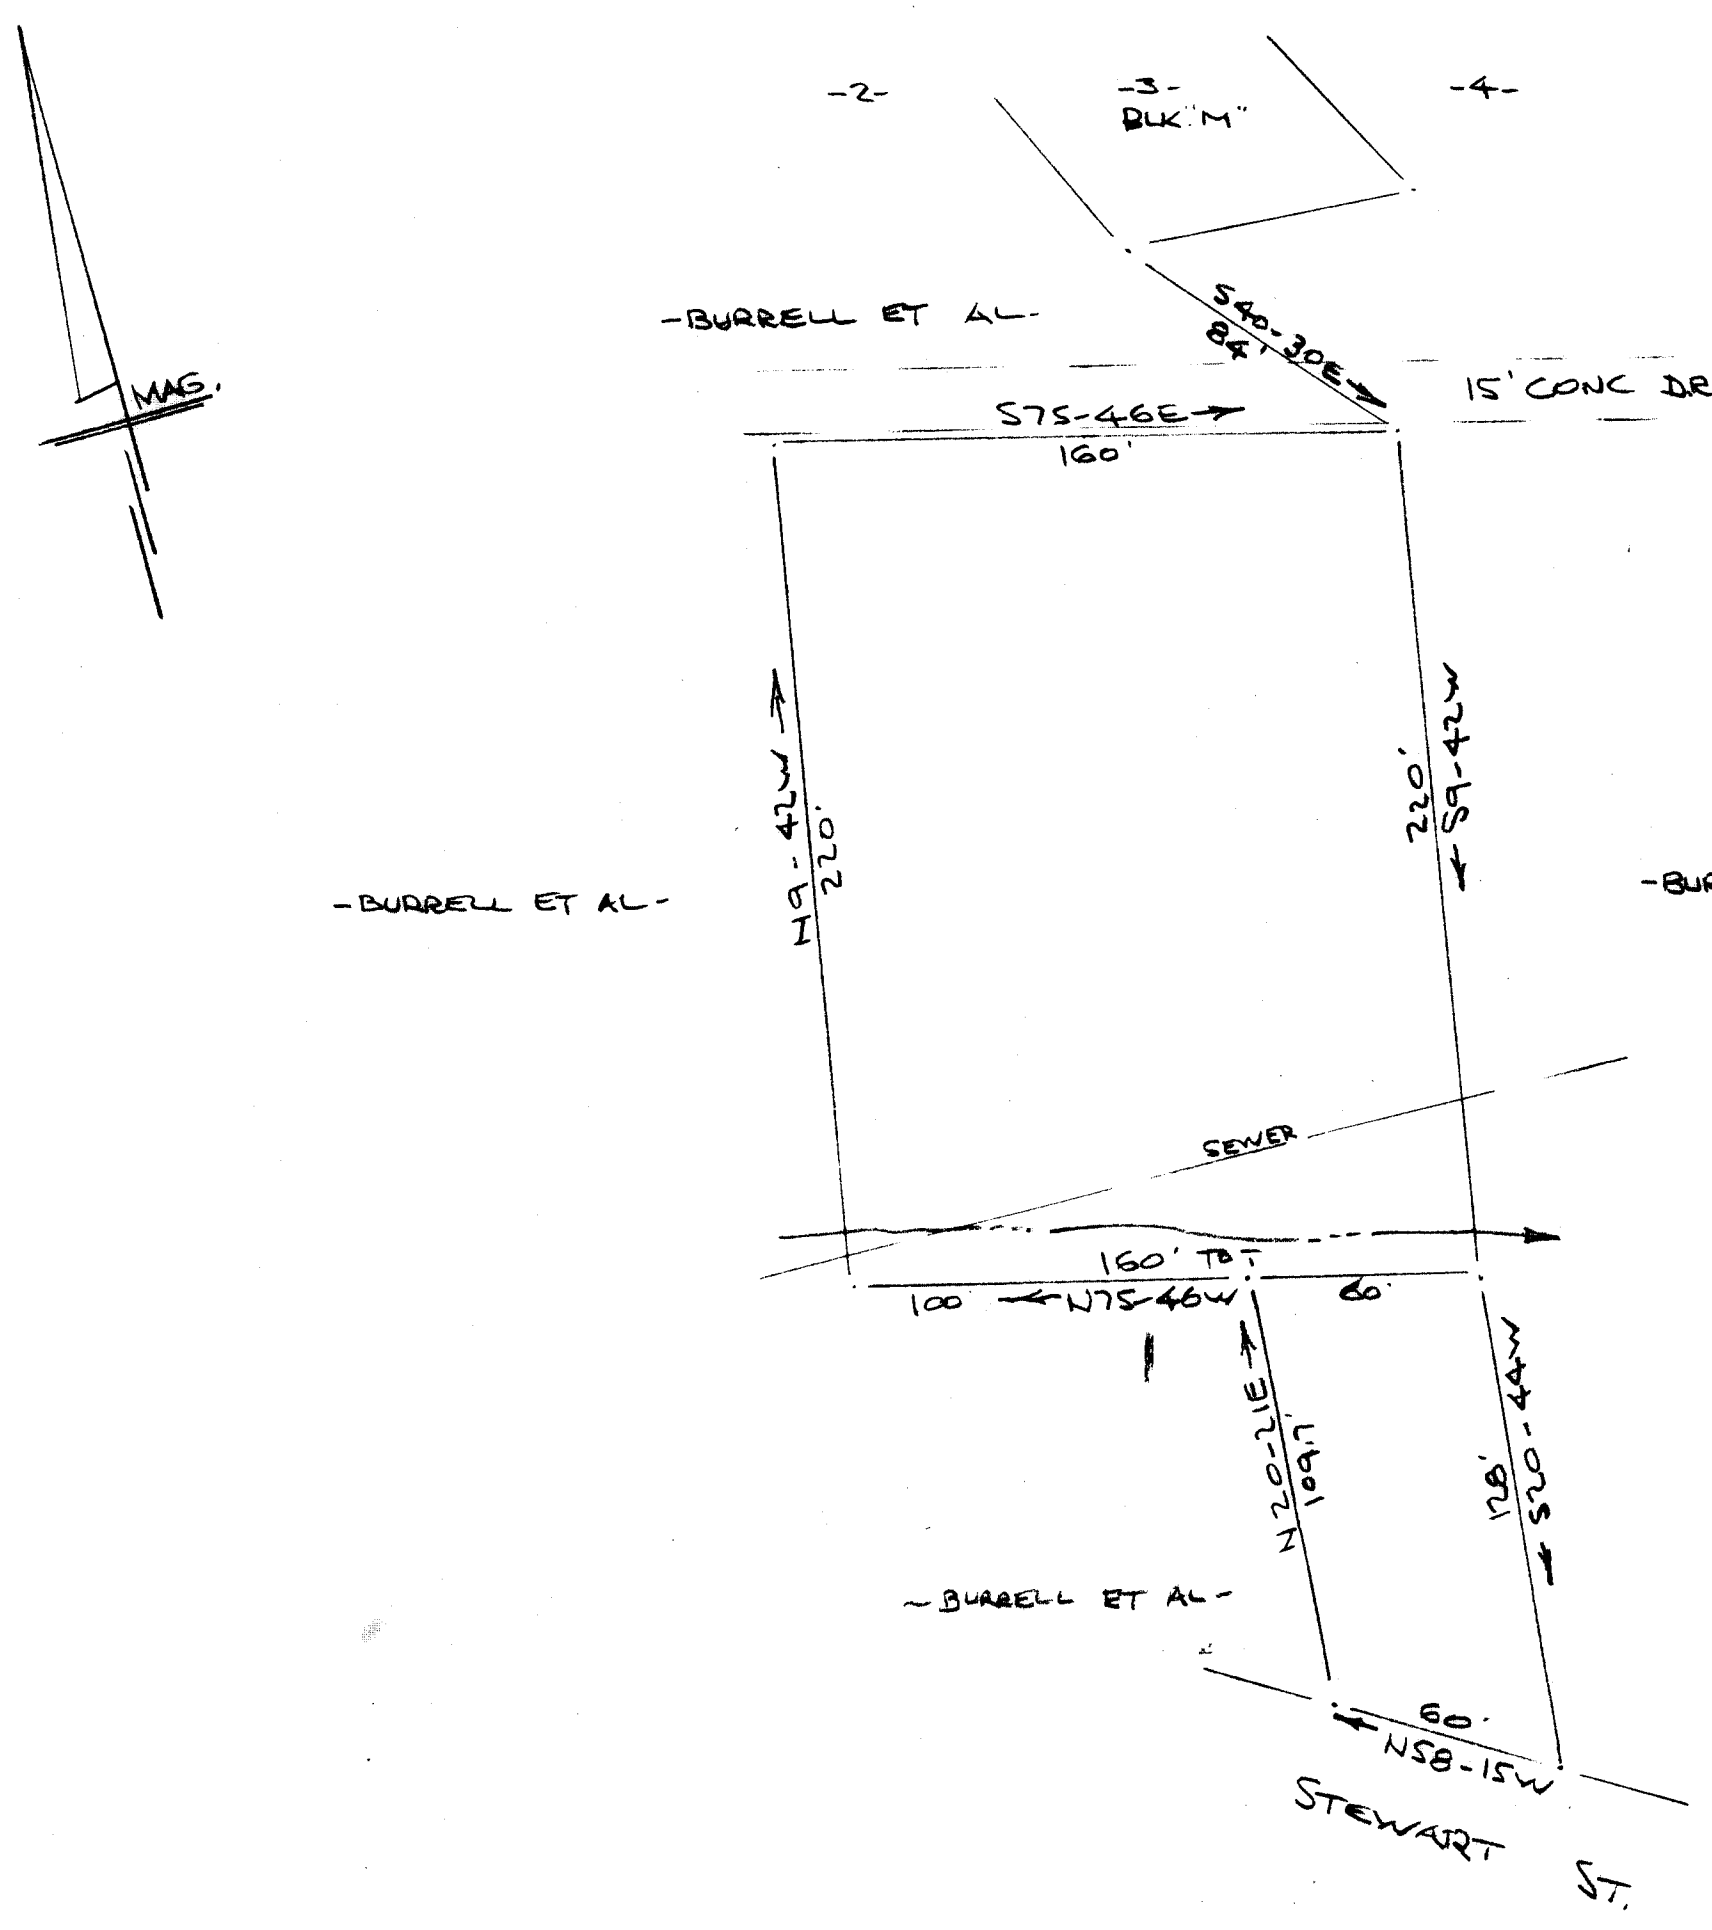


FILED
GREENVILLE CO. S.C.
JUN 15 1972
R.B. BRUCE

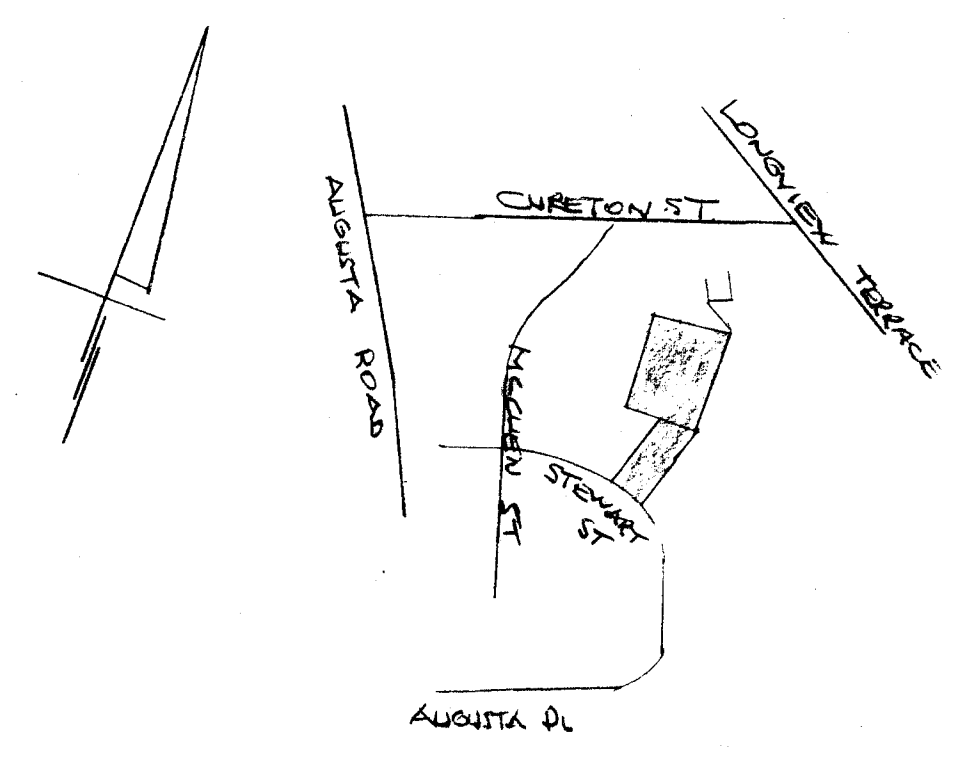

CERTIFICATE OF SURVEY
I hereby certify that this is an accurate map of an actual survey completed by me on the 8th day of June, 1972.

R. B. Bruce
R. B. Bruce, S. C.
Registered Land
Surveyor, #1952

CERTIFICATE OF OWNER
I hereby certify that I am the owner of property shown on this plat and do approve of the subdivision thereof as shown.

Daniel L. Sloan
Names of Owner
S. Harget Lane
ADDRESS

CERTIFICATION OF MONUMENTATION
I hereby certify that monumentation of this subdivision in compliance with the City of Greenville, South Carolina Subdivision Regulations was completed by me on 8th day of June, 1972.

R. B. Bruce
R. B. Bruce, S.C.
Registered Land
Surveyor, #1952

CERTIFICATE OF DEDICATION
The undersigned being the owner of the property shown hereon does approve this plan or subdivision and hereby dedicates to public use the roads, streets, easements or other public areas shown hereon.

Daniel L. Sloan
SIGNATURE
S. Harget Lane
ADDRESS
June 13, 1972
DATE

34258 15 June 72
4R 14 3:35 P

34258

JUN 15 1972
4R-14

FINAL PLAN APPROVED
GREENVILLE CITY PLANNING & ZONING COMMISSION
DATE *6/15/72* BY *[Signature]*
SECRETARY OF COMMISSION

FINAL PLAT DANIEL L. SLOAN & SUSAN M. SLOAN	
D. L. SLOAN ET AL OWNER	R. B. BRUCE REG SURVEYOR
1.0 NO OF ACRES	0 MILES OF NEW ROAD
1 NO. OF LOTS	JUNE 1972 DATE
ERROR OF CLOSURE: 1:4400	
SCALE: 1" = 50'	
50 0 50 100 150 200	