

LOCATION MAP

# FINAL PLAT

## CERTIFICATE OF OWNERSHIP AND DEDICATION

The undersigned hereby acknowledge that I am (we are) the owner(s) of the property shown and described hereon and that I (we) hereby adopt this plan of subdivision with my (our) free consent and that I (we) establish the minimum building restriction lines, and hereby dedicate to public use as roads, streets, and easements, forever all areas so shown or indicated on said plat

10 / 30 / 1973 Signed *James W. Green*  
 \_\_\_\_\_ Signed \_\_\_\_\_  
 \_\_\_\_\_ Signed \_\_\_\_\_  
 \_\_\_\_\_ Signed \_\_\_\_\_

## CERTIFICATE OF ACCURACY

"I, R. W. Dalton, certify that this plat was (drawn by me) (drawn under my supervision) (an actual survey made under my supervision) from an actual survey made by me (deed description recorded in Book \_\_\_\_\_ Page \_\_\_\_\_ Book \_\_\_\_\_ Page \_\_\_\_\_ etc.) (other), that the error of closure as calculated by latitudes and departures is \_\_\_\_\_ that the boundaries not surveyed are shown as broken lines plotted from information found in Book \_\_\_\_\_ Page \_\_\_\_\_ that this plat was prepared in accordance with the Greenville County Subdivision Regulations as adopted

10 / 30 / 1973 DATE  
 \_\_\_\_\_  
 R. W. Dalton  
 LICENSED ENGINEER OR REGISTERED SURVEYOR

S. C. Registration No. 916

**FINAL PLAN APPROVED**  
 GREENVILLE CITY PLANNING & ZONING COMMISSION  
 DATE 7-17-74 BY *J. Coleman Shreve*  
 SECRETARY OF COMMISSION



FILE NUMBER  
**74-146**

REDEVELOPMENT AUTHORITY  
 FOR THE CITY OF GREENVILLE, S. C.

REDEVELOPMENT AUTHORITY  
 FOR THE CITY OF GREENVILLE, S. C. OWNER  
 DALTON & NEVES, CO. ENGINEERS

NO. OF ACRES: 4.08 MILES OF NEW ROADS: 0.09

NO. OF LOTS: 2 DATE: OCTOBER, 1973  
 REVISED MARCH, 1974  
 REVISED JUNE, 1974

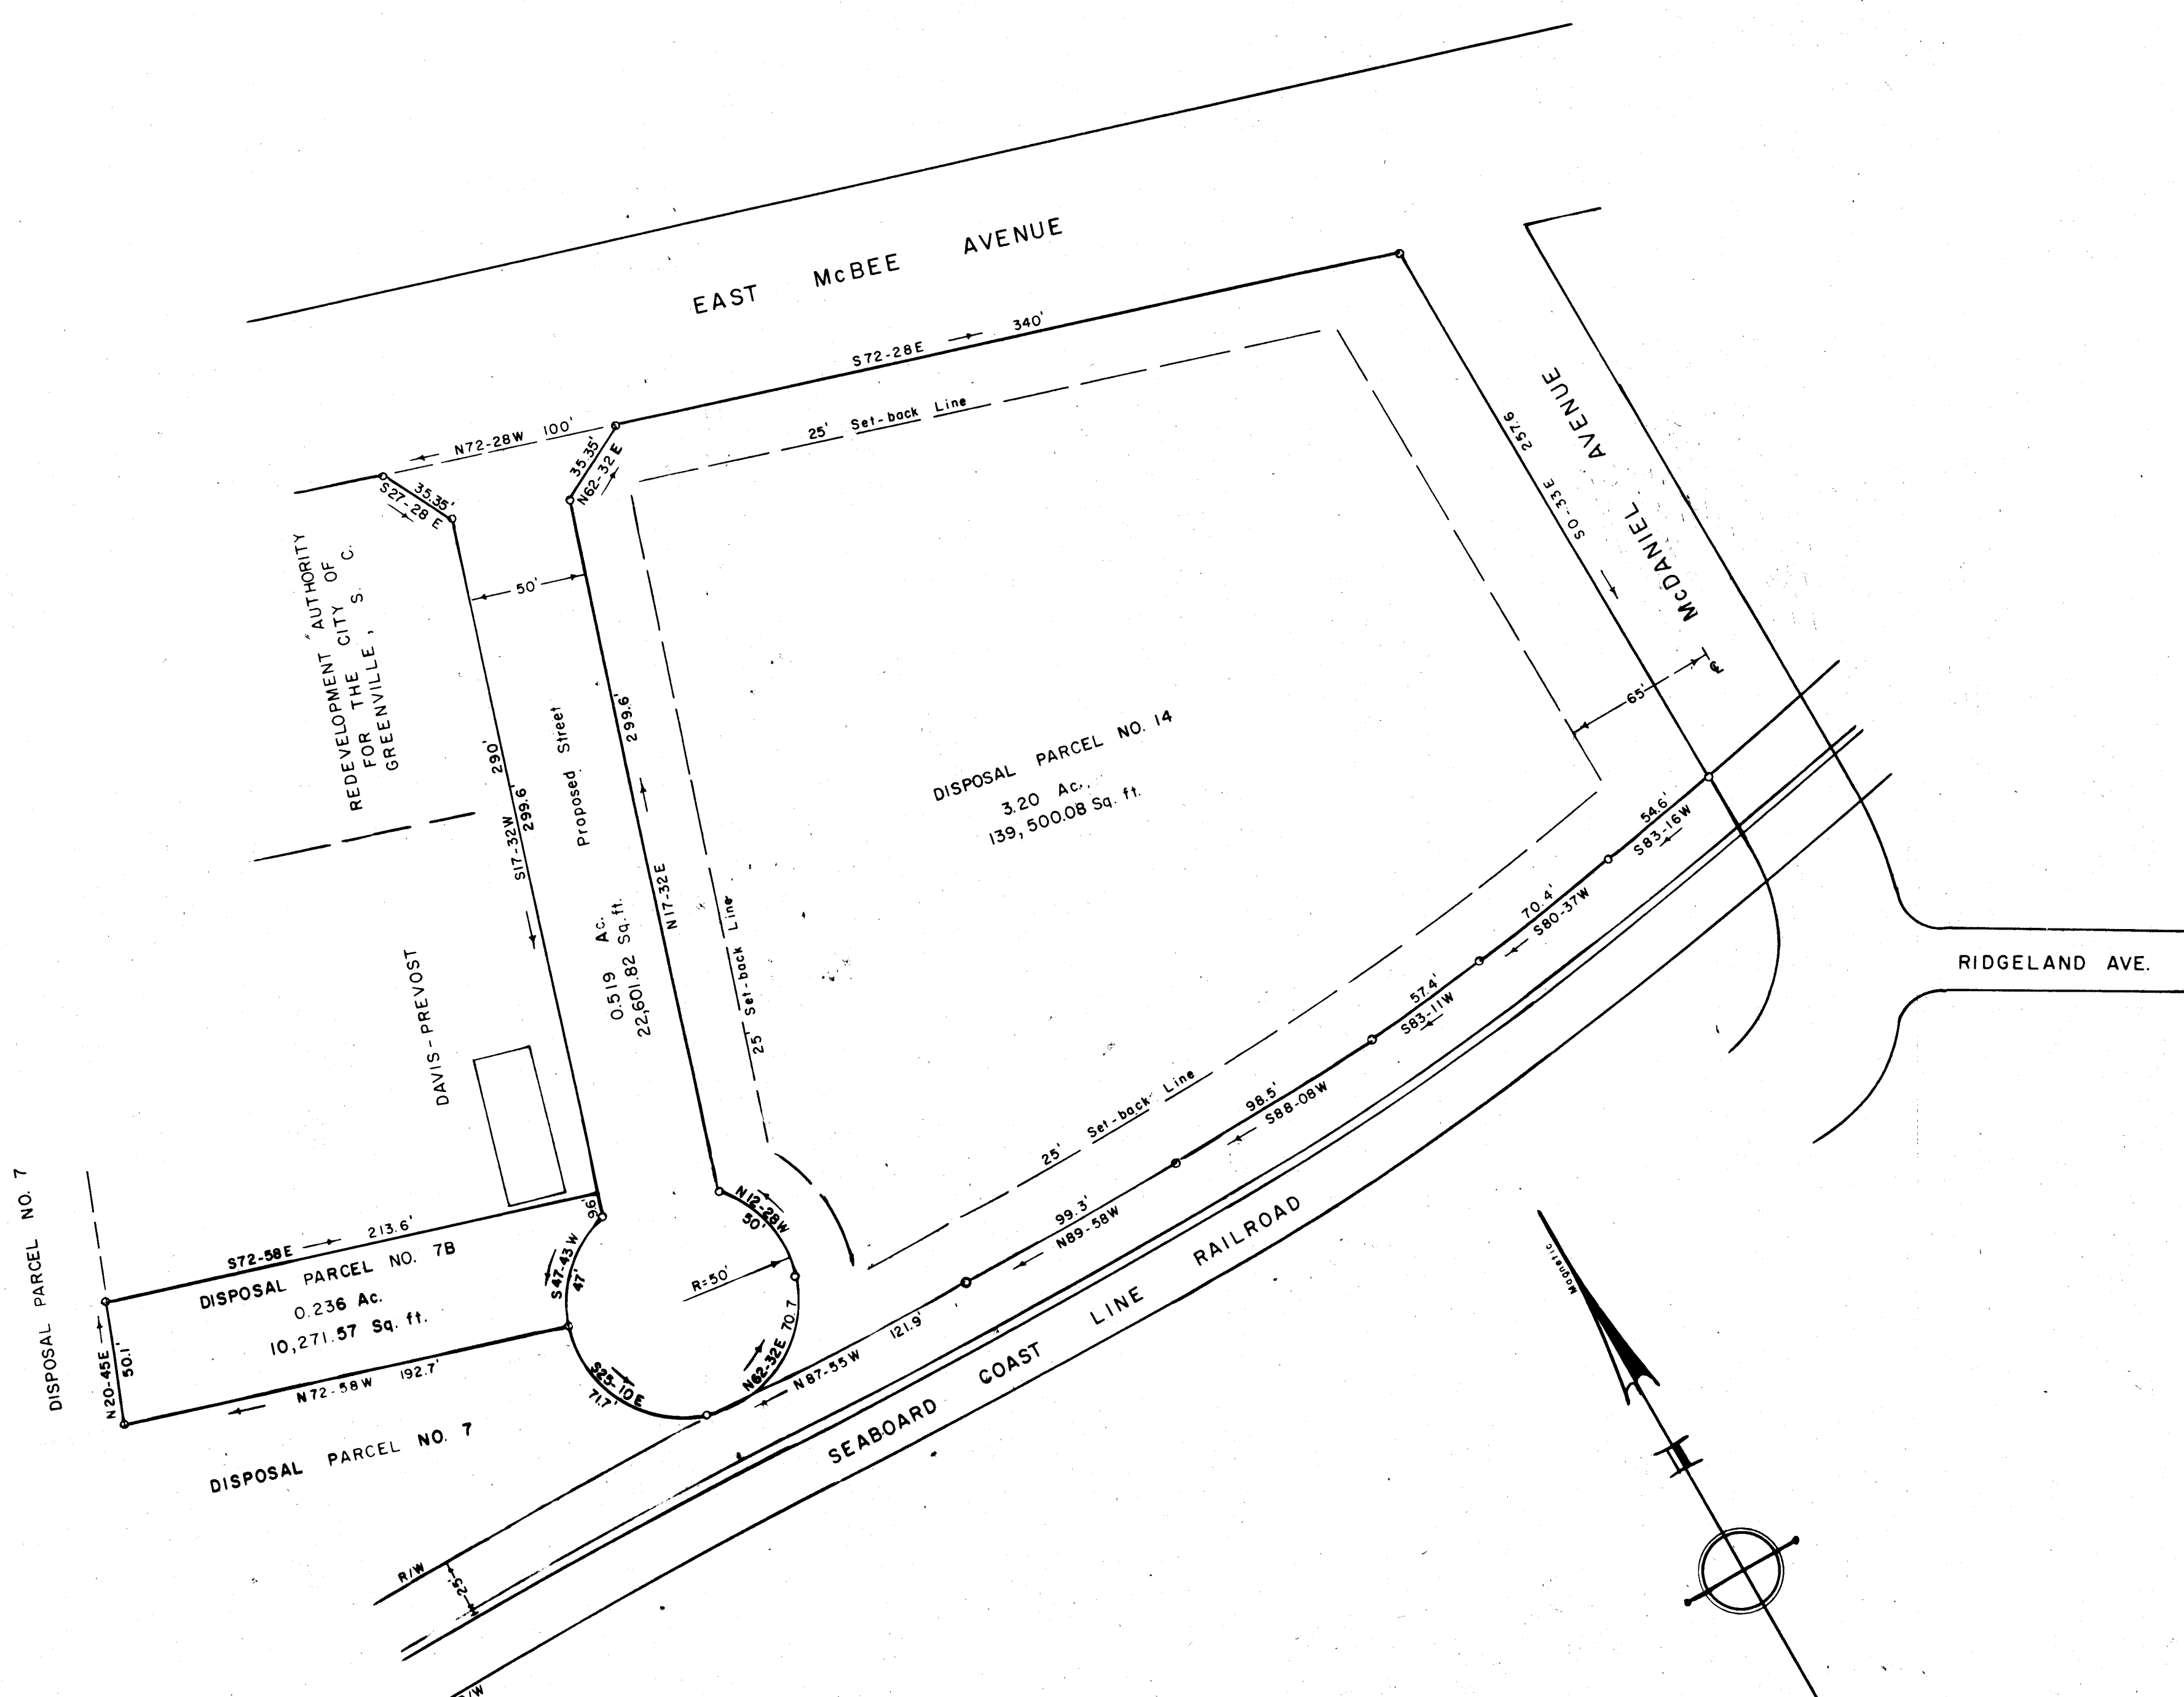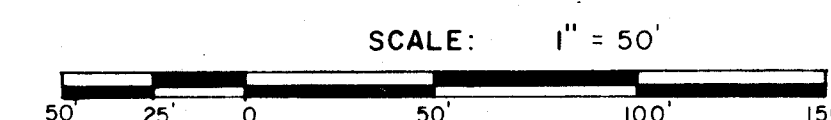

NOTE: 5' DRAINAGE AND UTILITY EASEMENT ALONG SIDE AND REAR PROPERTY LINES

1747 Filed This 18 day of July 19 74  
 And Recorded in Vol. 4R Page 73 at 11:26 AM  
*Donnie S. Tankersley*  
 Register of Deeds Greenville County, S. C.

✓ 4R-73  
 #1747