
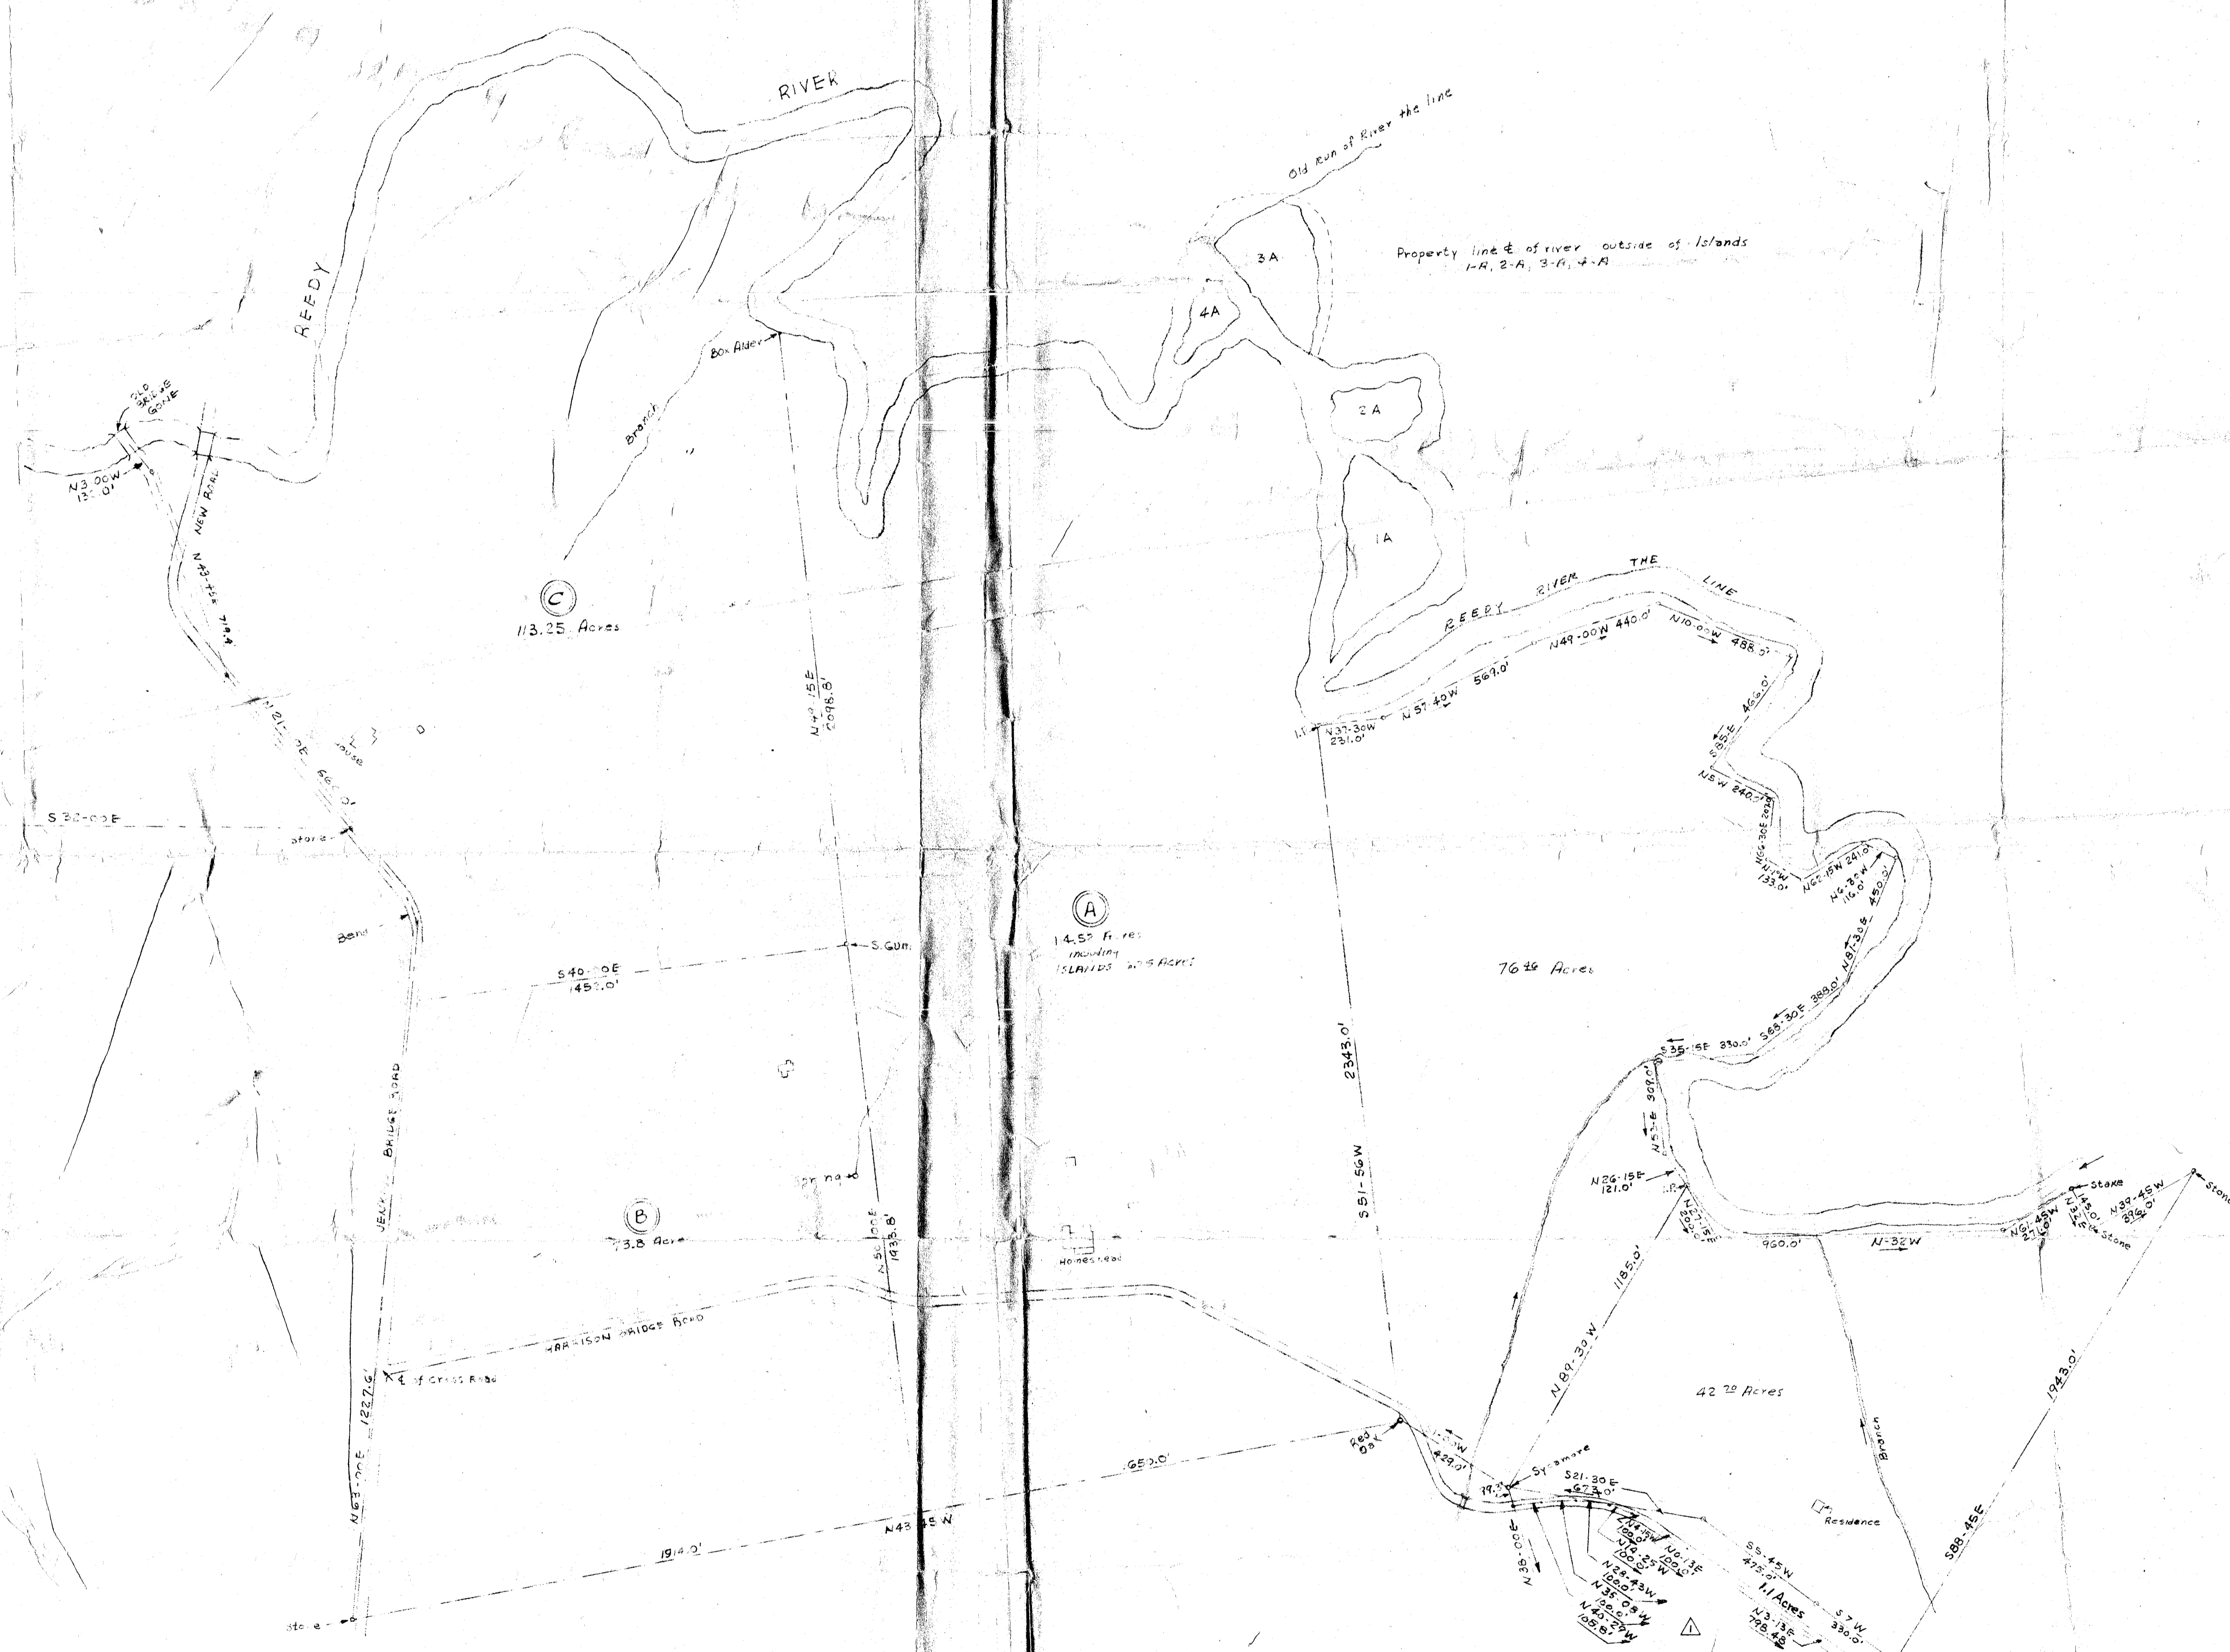


14-S-37

14-S-37 1/2

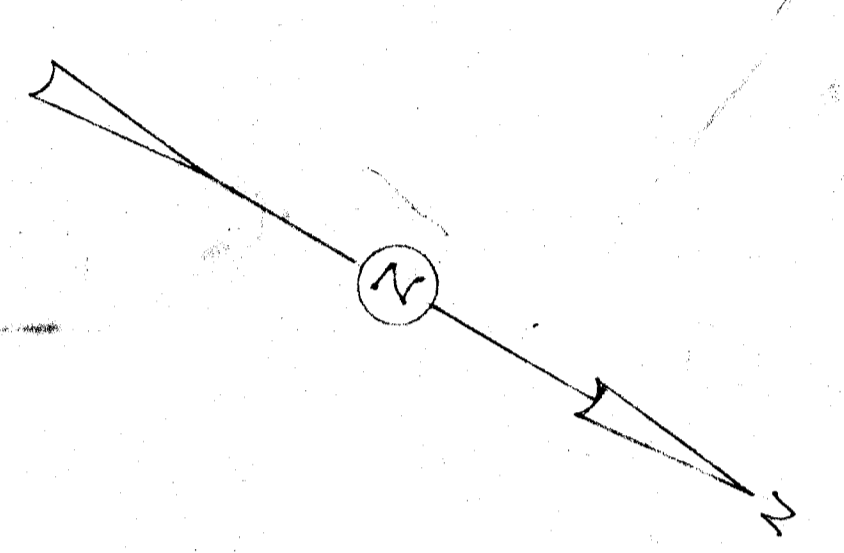

113.25 Acres

14.57 Acres including ISLANDS 14.57 Acres

76.48 Acres

3.5 Acres

42.70 Acres

34416

224.78 Acres TOTAL

SYMBOL	PROPOSED PROPERTY TO BE PURCHASED	DATE	APPROVAL
<b>REVISIONS</b>			
PLAT OF CAROLINA BRANDON FARMS AND ADJACENT LANDS GREENVILLE COUNTY, S.C.			
<b>THE McPHERSON COMPANY</b> ENGINEERS - ARCHITECTS GREENVILLE, SOUTH CAROLINA			
DRAWN BY E.B. & W.C.B.	CHECKED BY DATE	FILE No. A-17 DRAWING NO.	
MAY 23 1979	12-5-46		

*Handwritten signature*