
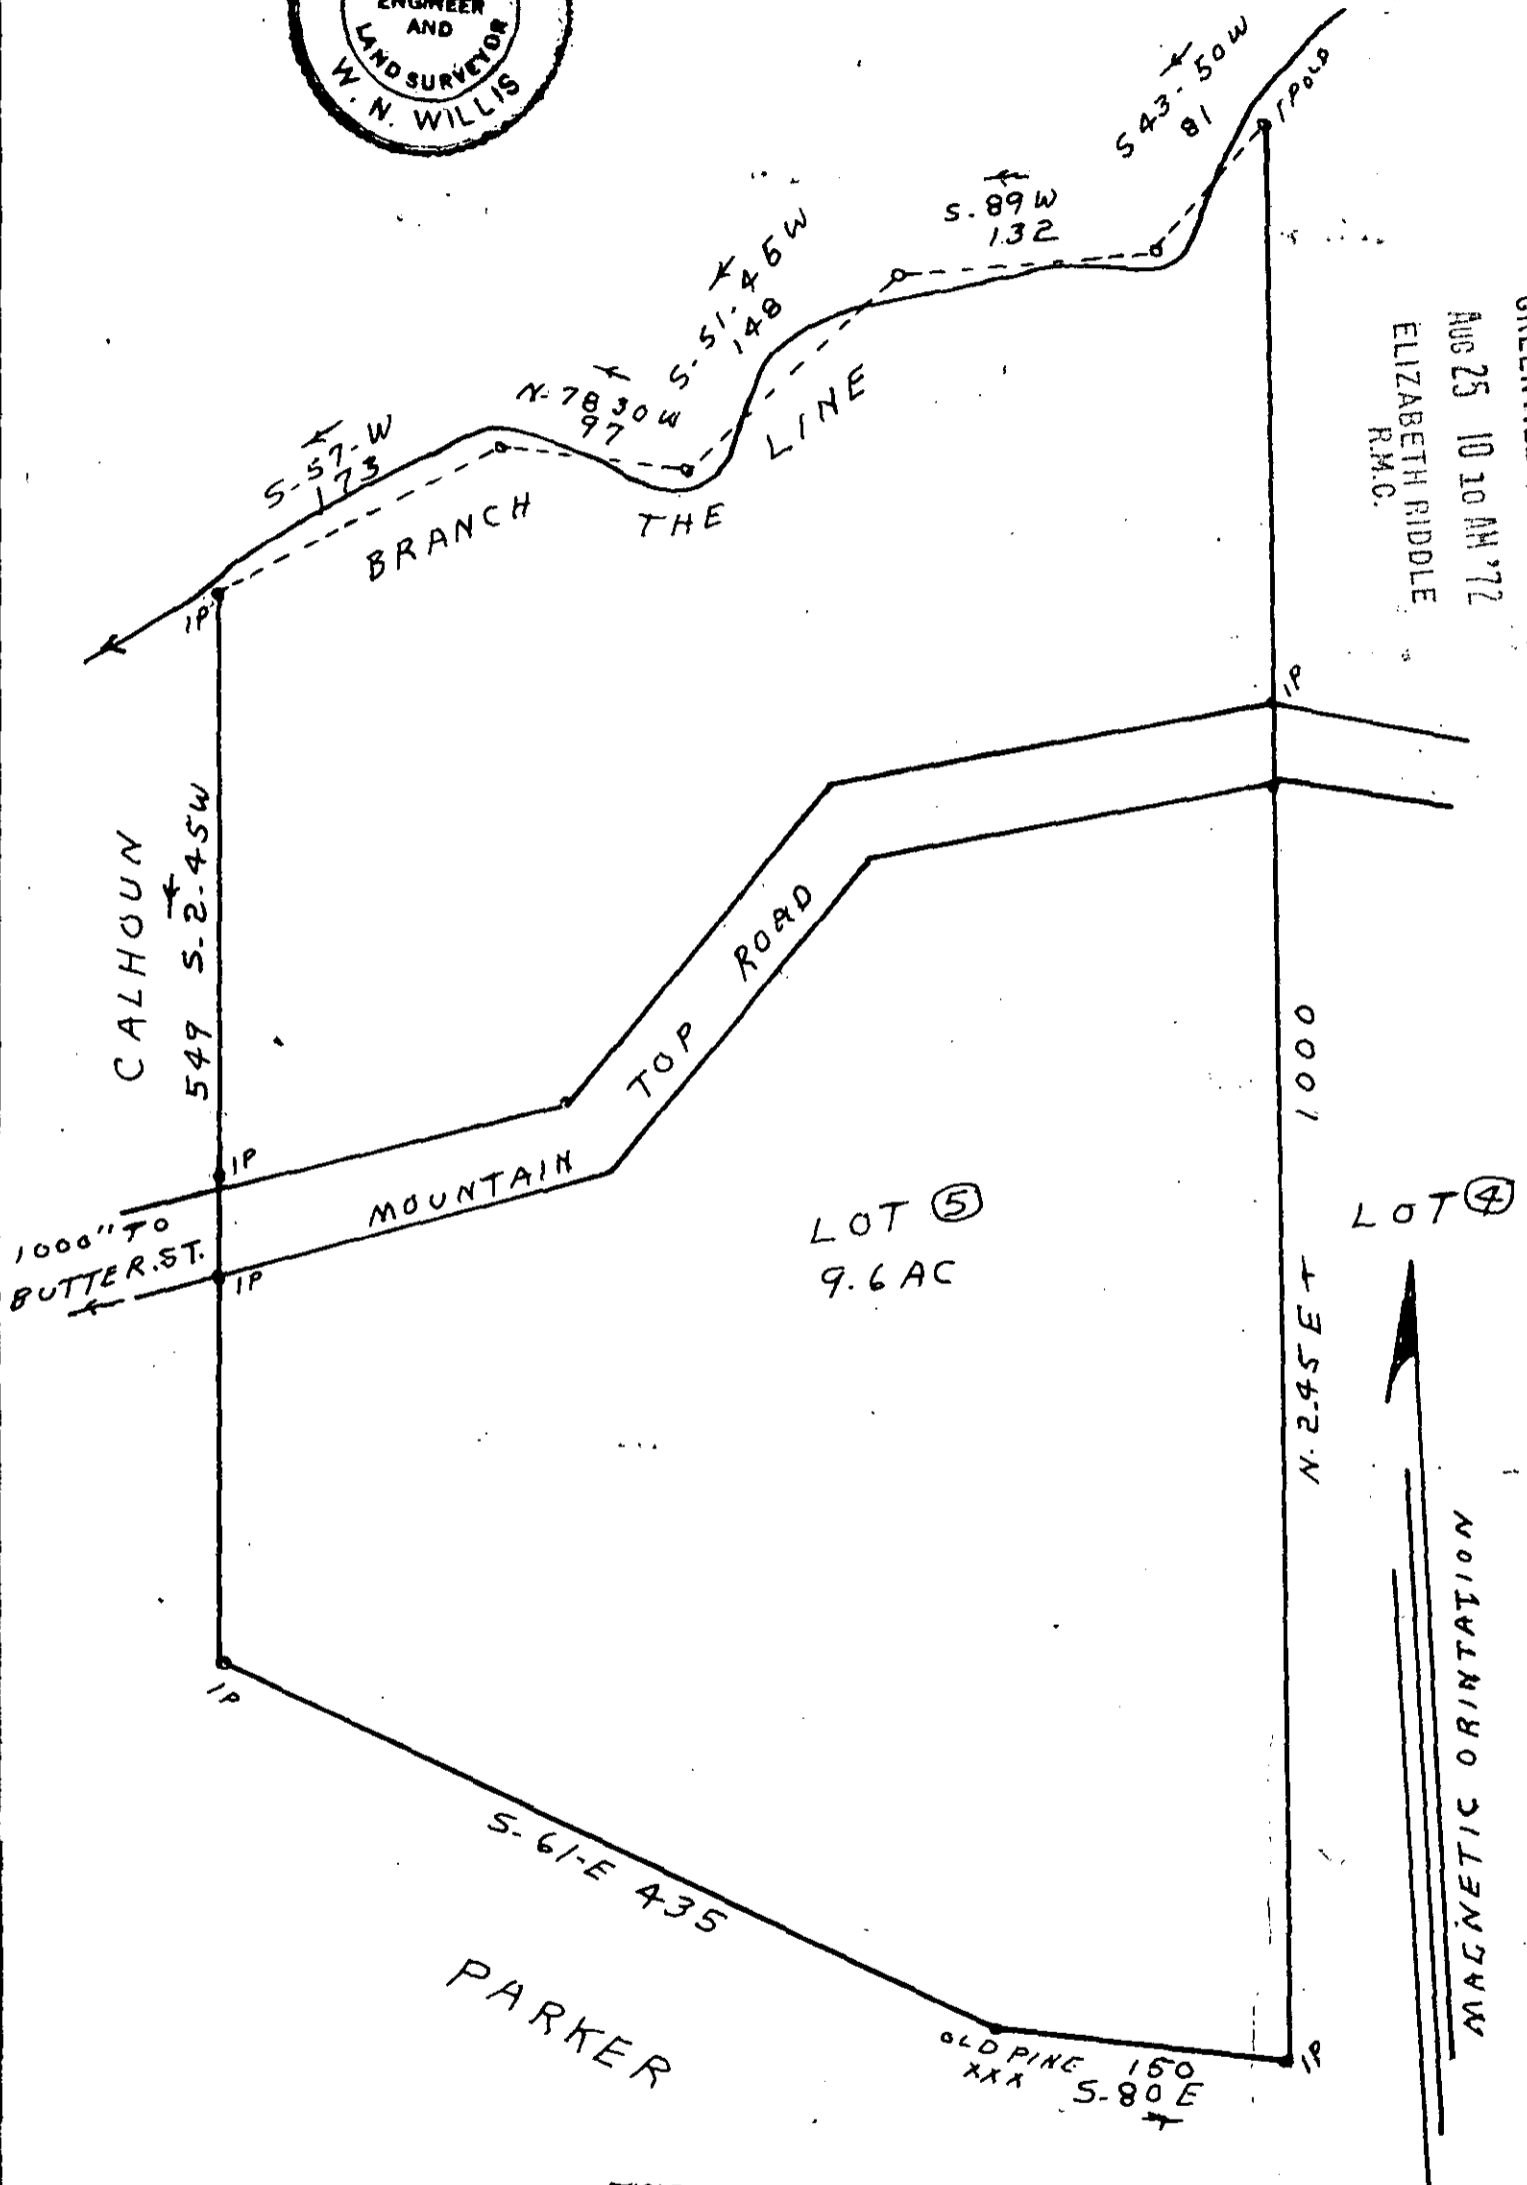


J-169

4T-14

I CERTIFY THAT THIS PLAT IS A TRUE AND ACCURATE SURVEY AND IS CORRECT TO THE BEST OF MY KNOWLEDGE AND BELIEF. THERE ARE NO ENCROCHMENTS FROM WITH OUT. S.D. ATKINS FIELD.

W.N. WILLIS ENGRS  
SPARTANBURG SC.

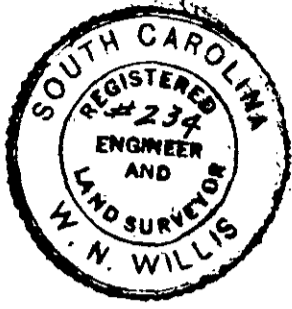

FILED  
GREENVILLE CO. S.C.  
AUG 25 10 10 AM '72  
ELIZABETH RIDDLE  
R.M.C.

LOT ⑤  
9.6 AC

LOT ④

5798  
AUG 25 1972

✓  
4T-14

SURVEY FOR  
ALAN T. CALHOUN  
GREENVILLE CO. S.C.  
ABOUT 3 MI. S. TRYON N.C.  
SCALE 1" = 100' 4-6-1972  
SEE VOL. 173 - PG. 95  
FIELD S.D. ATKINS

W.N. WILLIS ENGRS  
SPARTANBURG SC

SC. REG NO 234

RECORDING FEE  
PAID \$ 2.00