


NO.	DATE	REVISION	BY
1	3/11/68	REVISED H-4 & GENERAL	PLC
2	2/13/70	ADDED SHTS A-4, A-5, A-6 & A-7	J.G.

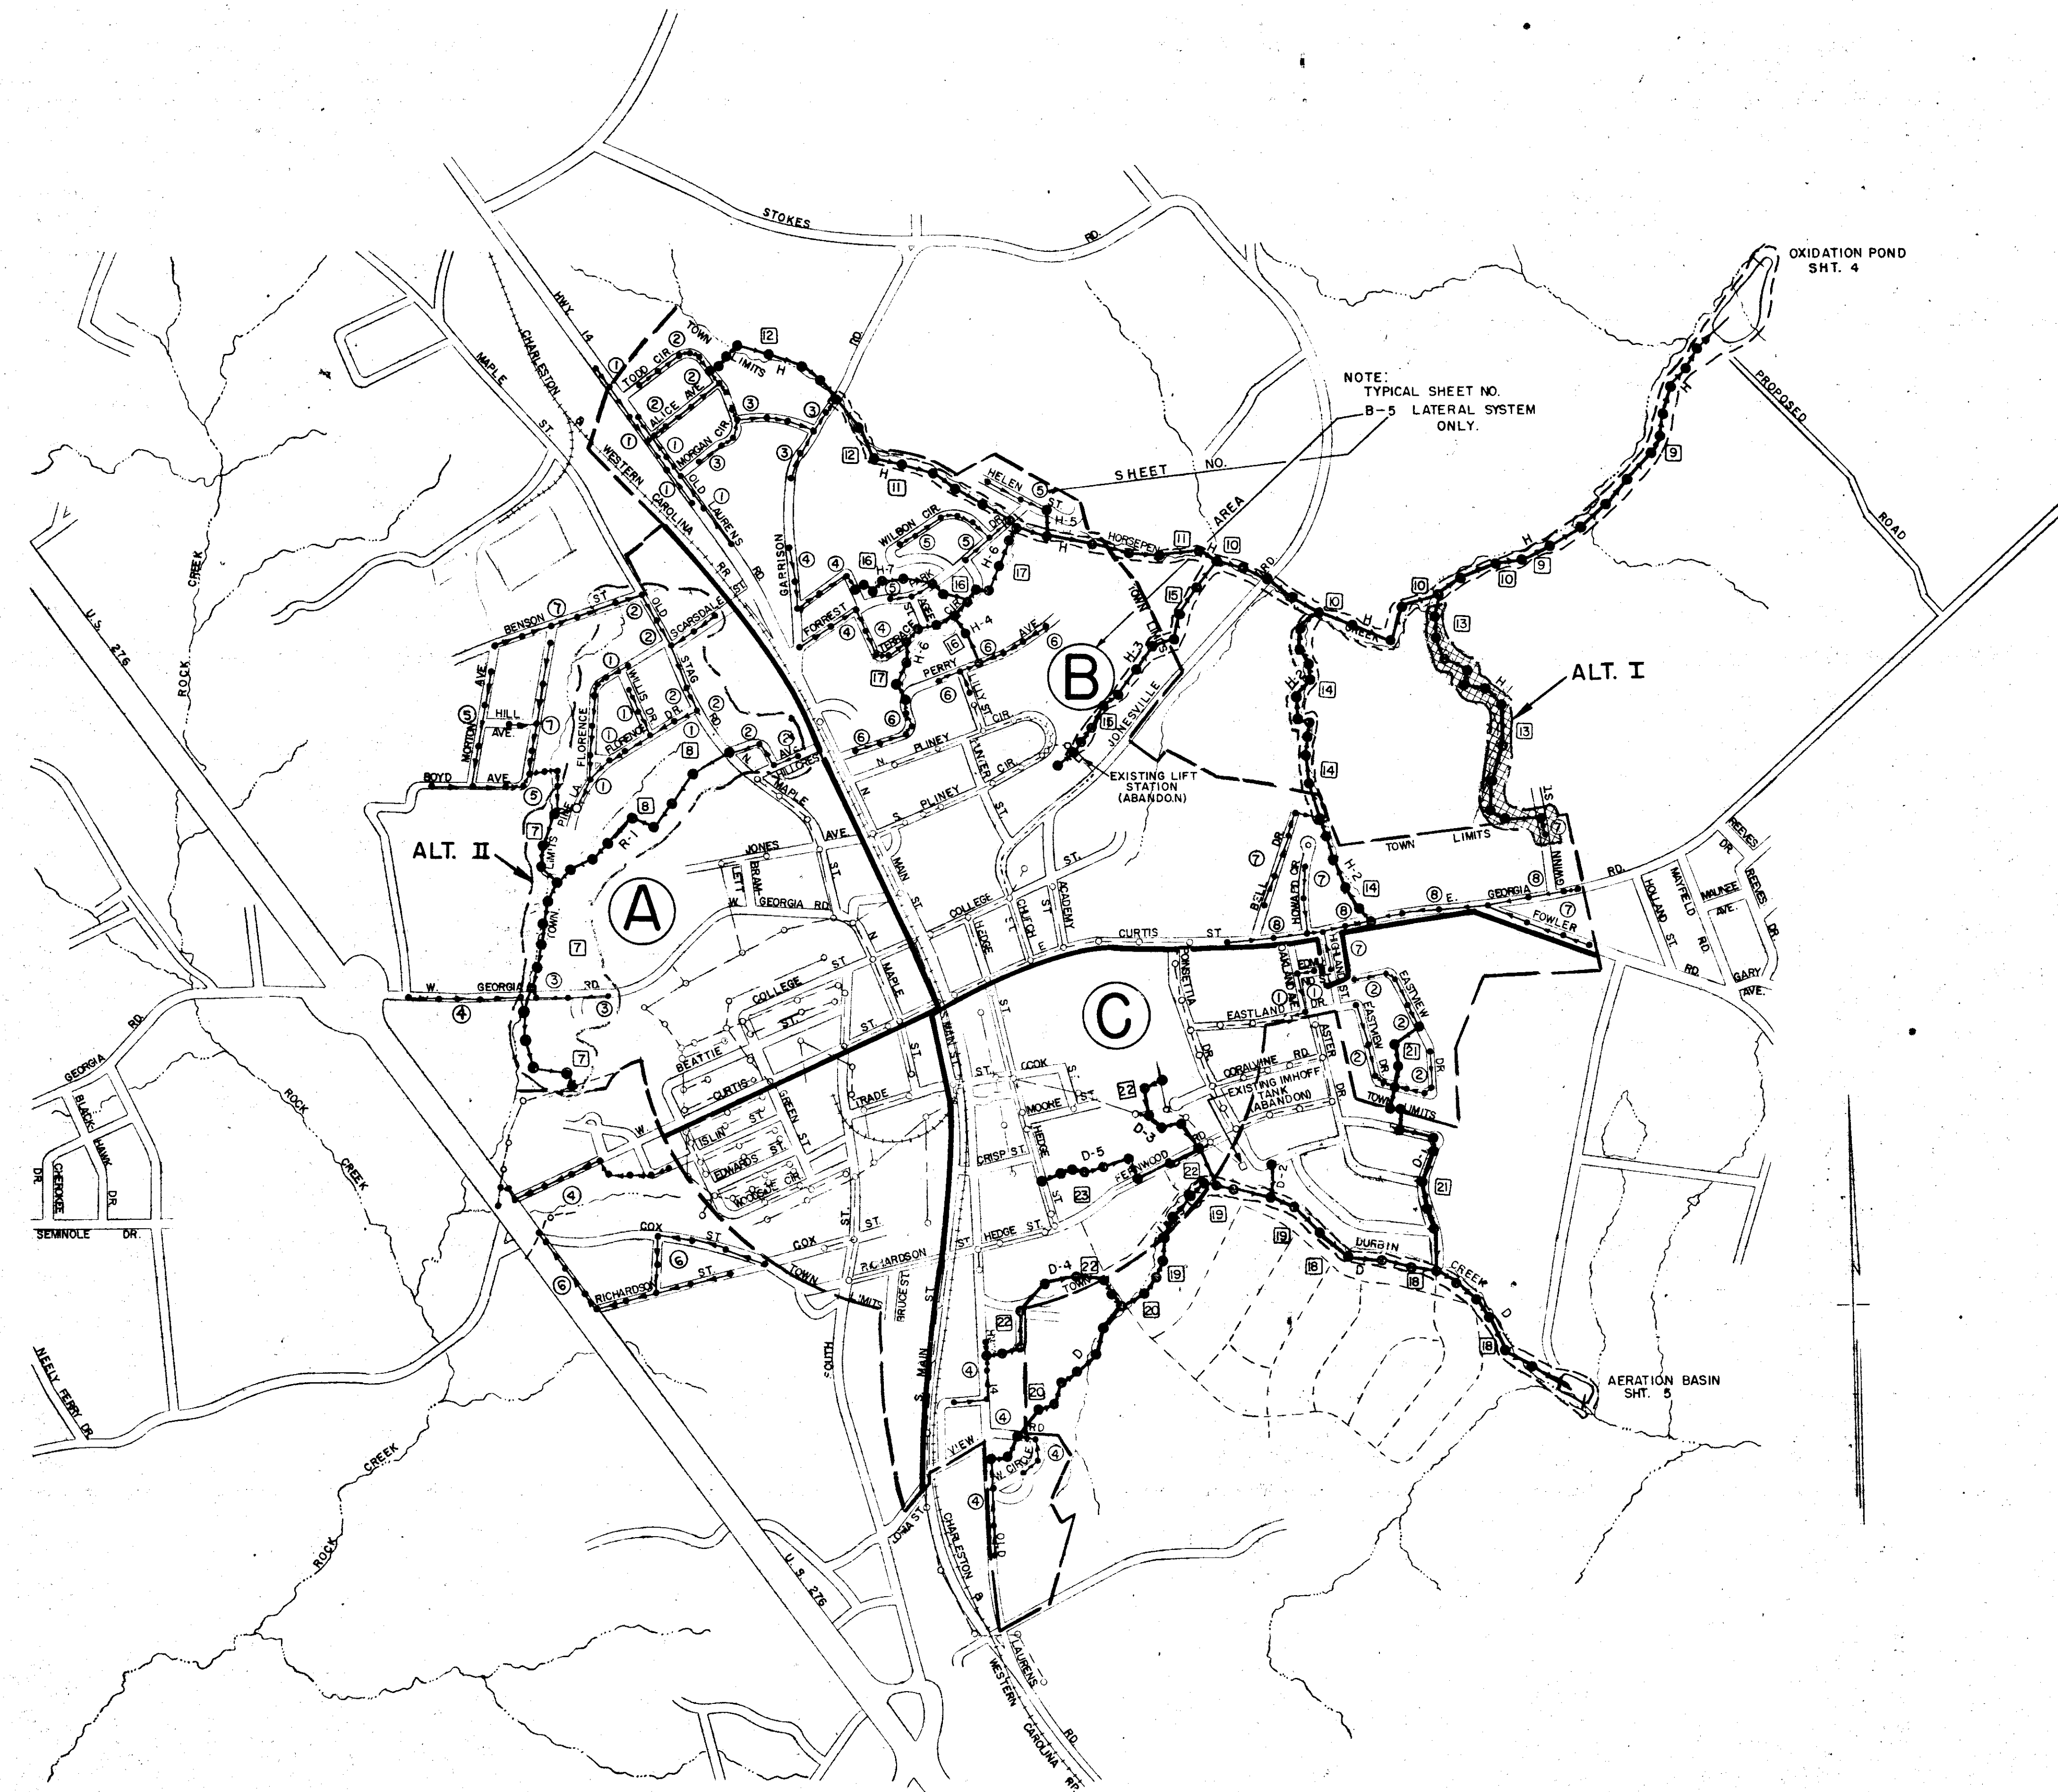

LEGEND

- NEW LATERAL M.H. & SEWER
- NEW INTERCEPTOR M.H. & SEWER
- EXISTING WATER LINE
- TEMPORARY BENCH MARK - NAIL IN POWER POLE
- TEMPORARY BENCH MARK - FIRE HYDRANT
- EXISTING GAS MAINS
- BURIED TELEPHONE CABLE
- 6" STUBS AT M.H.
- RIGHT OF WAY
- TYPICAL INTERCEPTOR LINE SHEET NUMBER
- TYPICAL INTERCEPTOR LINE DESIGNATION
- PL 660 PARTICIPATION
- EXISTING SEWER

TYPICAL REFERENCE
 DETAIL 3-3
 SHEET NO. 3
 1-DETAIL OR SECTION NO.

SCALE
 0 400 800 1600
 THIS MAP WAS PREPARED FROM AERIAL PHOTOGRAPHS
 THE SCALE IS APPROXIMATE ONLY

BOOK 4 V PAGE 7
 FILE
 SECT. 3
 DRAW. 6
 DIV.

	PROJ. NO. PFL-SC-70 TOWN OF SIMPSONVILLE GREENVILLE COUNTY, S.C. INTERCEPTOR & LATERAL SYSTEM	SHEET NO. 2
	LOCATION PLAN & DRAWING INDEX P I E D M O N T ENGINEERS & ARCHITECTS 420 PARK AVE., GREENVILLE, S.C.	DWN <i>PLC</i> CKD T. T. APPD <i>PLC</i> JOB 20008 DATE Aug, 1967

DCT 131972
 11351