


LEGEND

- LATERAL LINES
- FORCE MAIN
- TRUNK LINES
- TYPICAL TRUNK LINE DWG. NO.
- TYPICAL TRUNK LINE DESIGNATION

NOTE
TYPICAL DRAWING NUMBER 0-2
FOR LATERAL SYSTEM ONLY

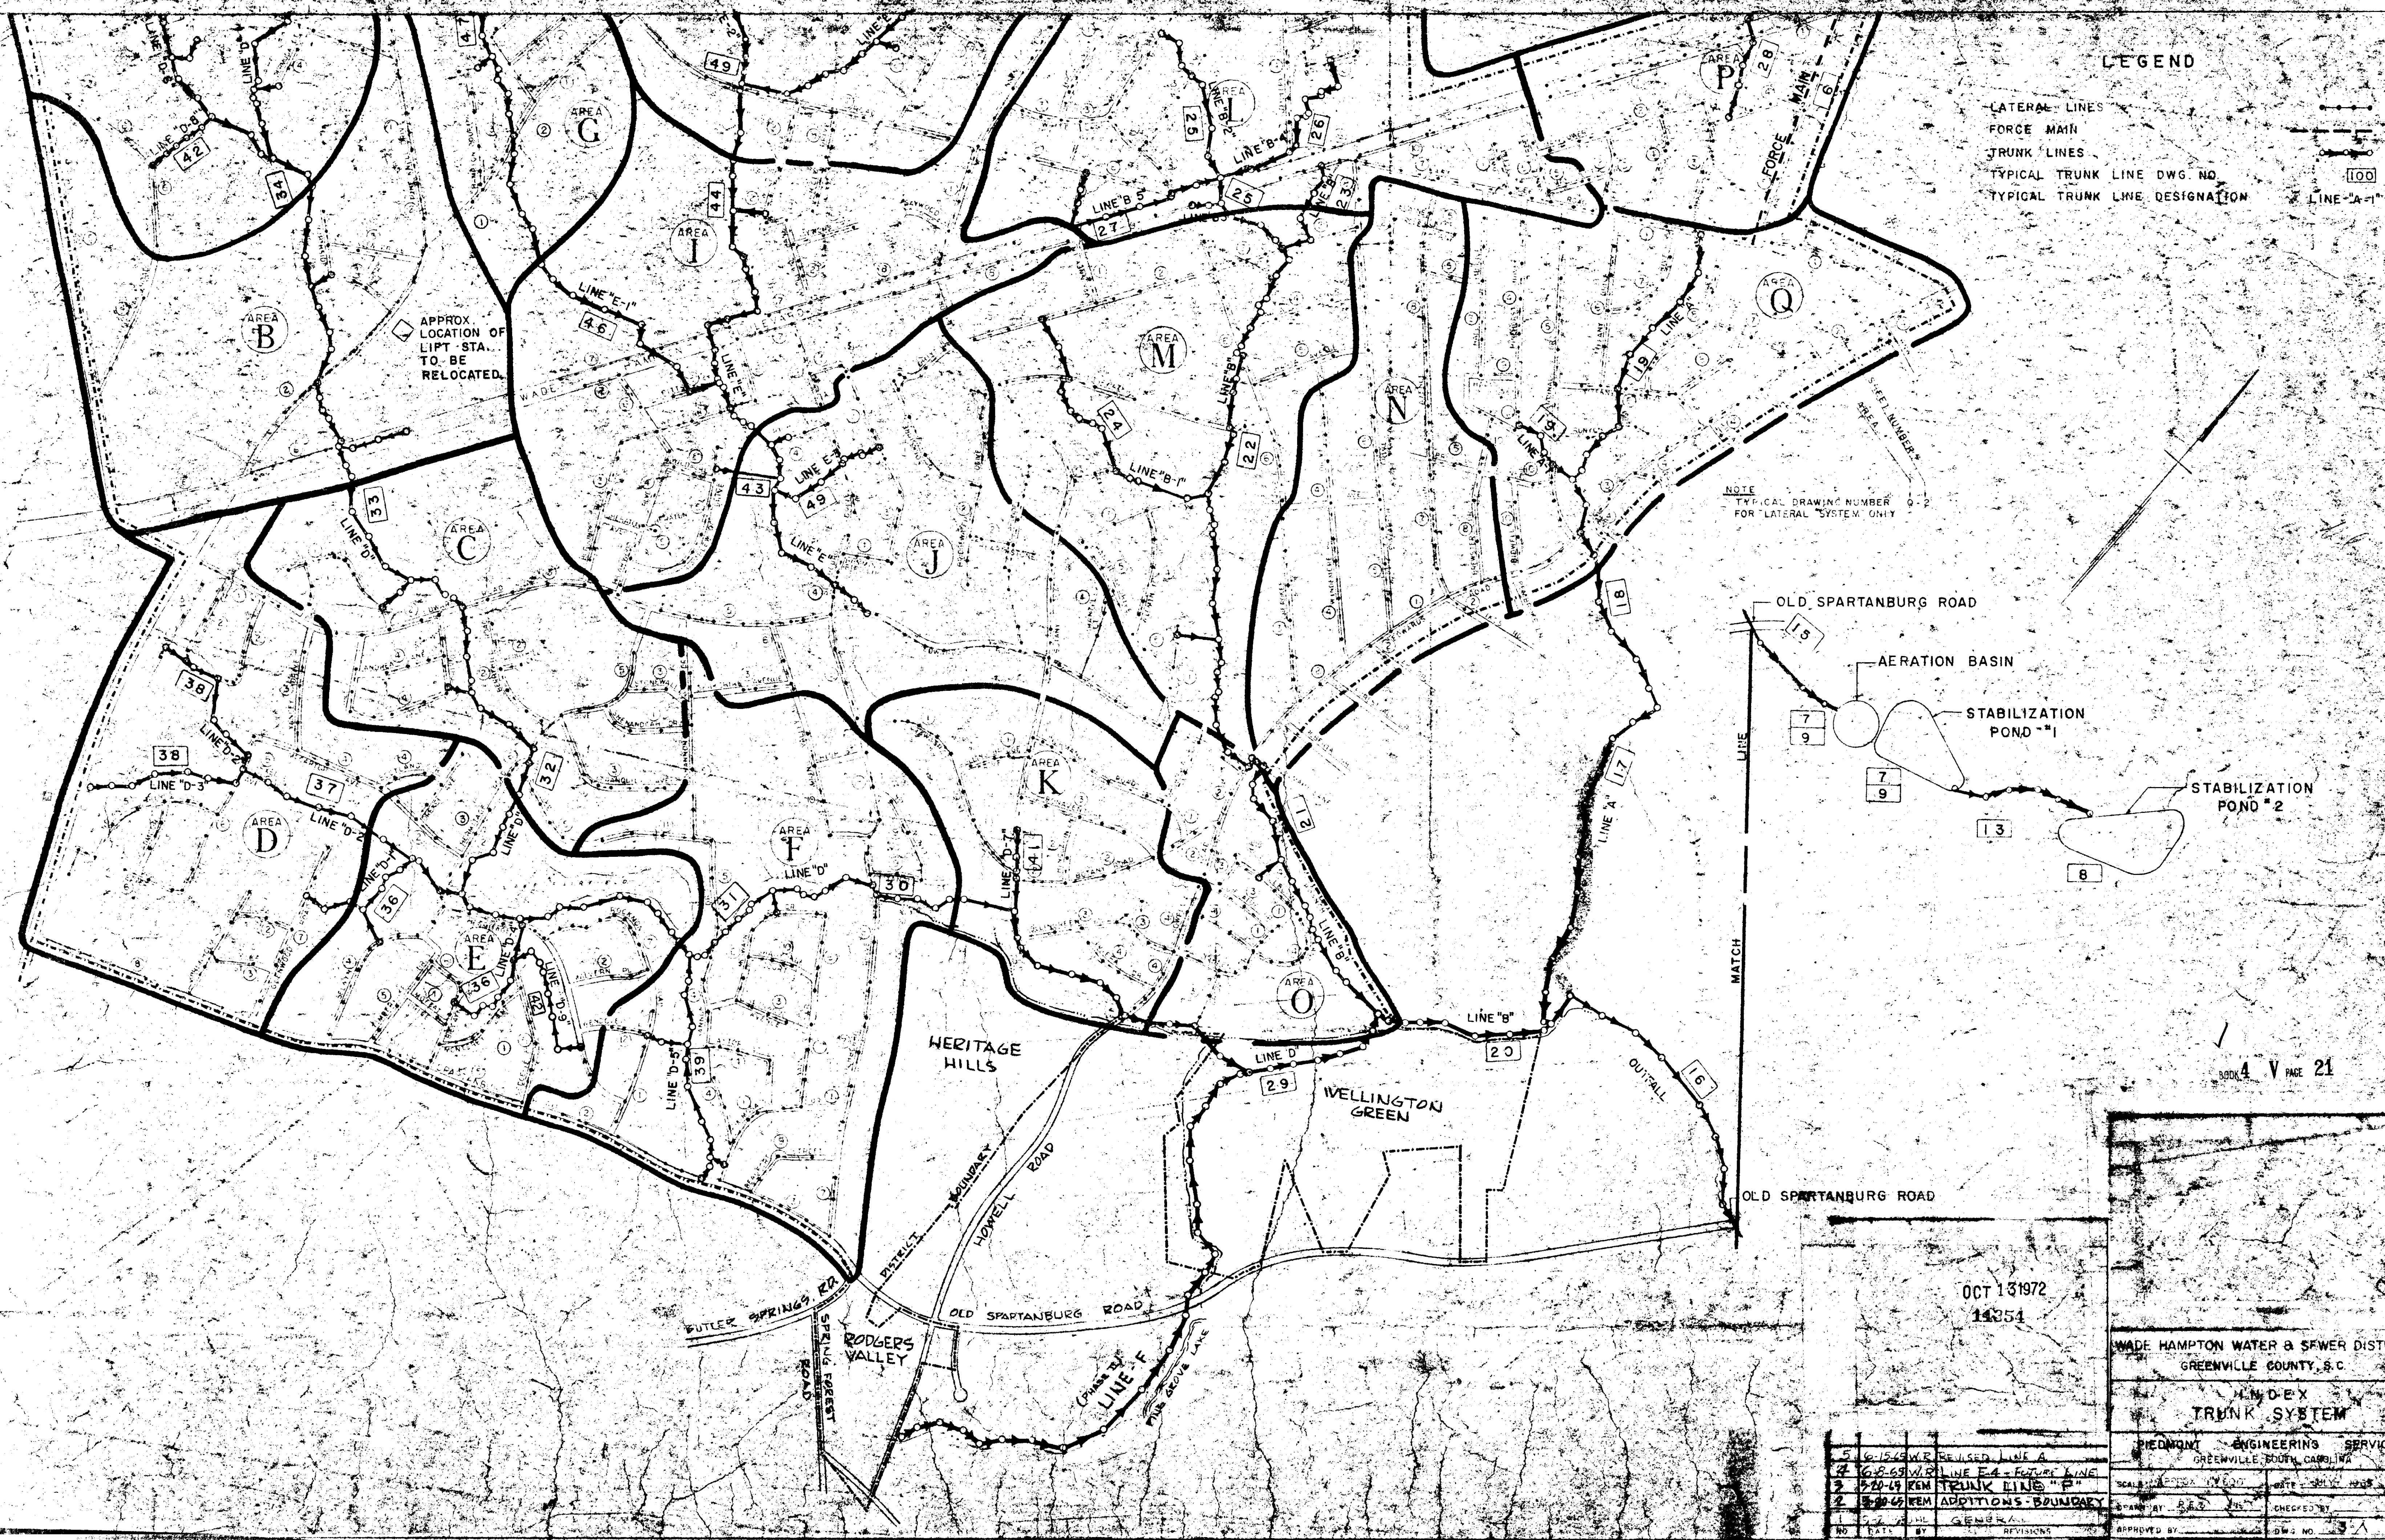

OCT 13 1972
14251

WADE HAMPTON WATER & SEWER DISTRICT
GREENVILLE COUNTY, S.C.

INDEX
TRUNK SYSTEM

PIEDMONT ENGINEERING SERVICE
GREENVILLE, SOUTH CAROLINA

NO.	DATE	BY	REVISIONS	APPROVED BY	DWG. NO.
1	10-15-69	WR	REVISED LINE A		
2	10-28-69	WR	LINE F-A-FUTURE LINE		
3	5-20-69	REM	TRUNK LINE "E"		
4	5-20-69	REM	ADDITIONS - BOUNDARY		