


FINAL SURVEY  
 SURVEY NO. \_\_\_\_\_  
 DATE \_\_\_\_\_  
 BY \_\_\_\_\_  
 CHECKED \_\_\_\_\_

ORIGINAL SURVEY  
 SURVEY NO. \_\_\_\_\_  
 DATE \_\_\_\_\_  
 BY \_\_\_\_\_  
 CHECKED \_\_\_\_\_

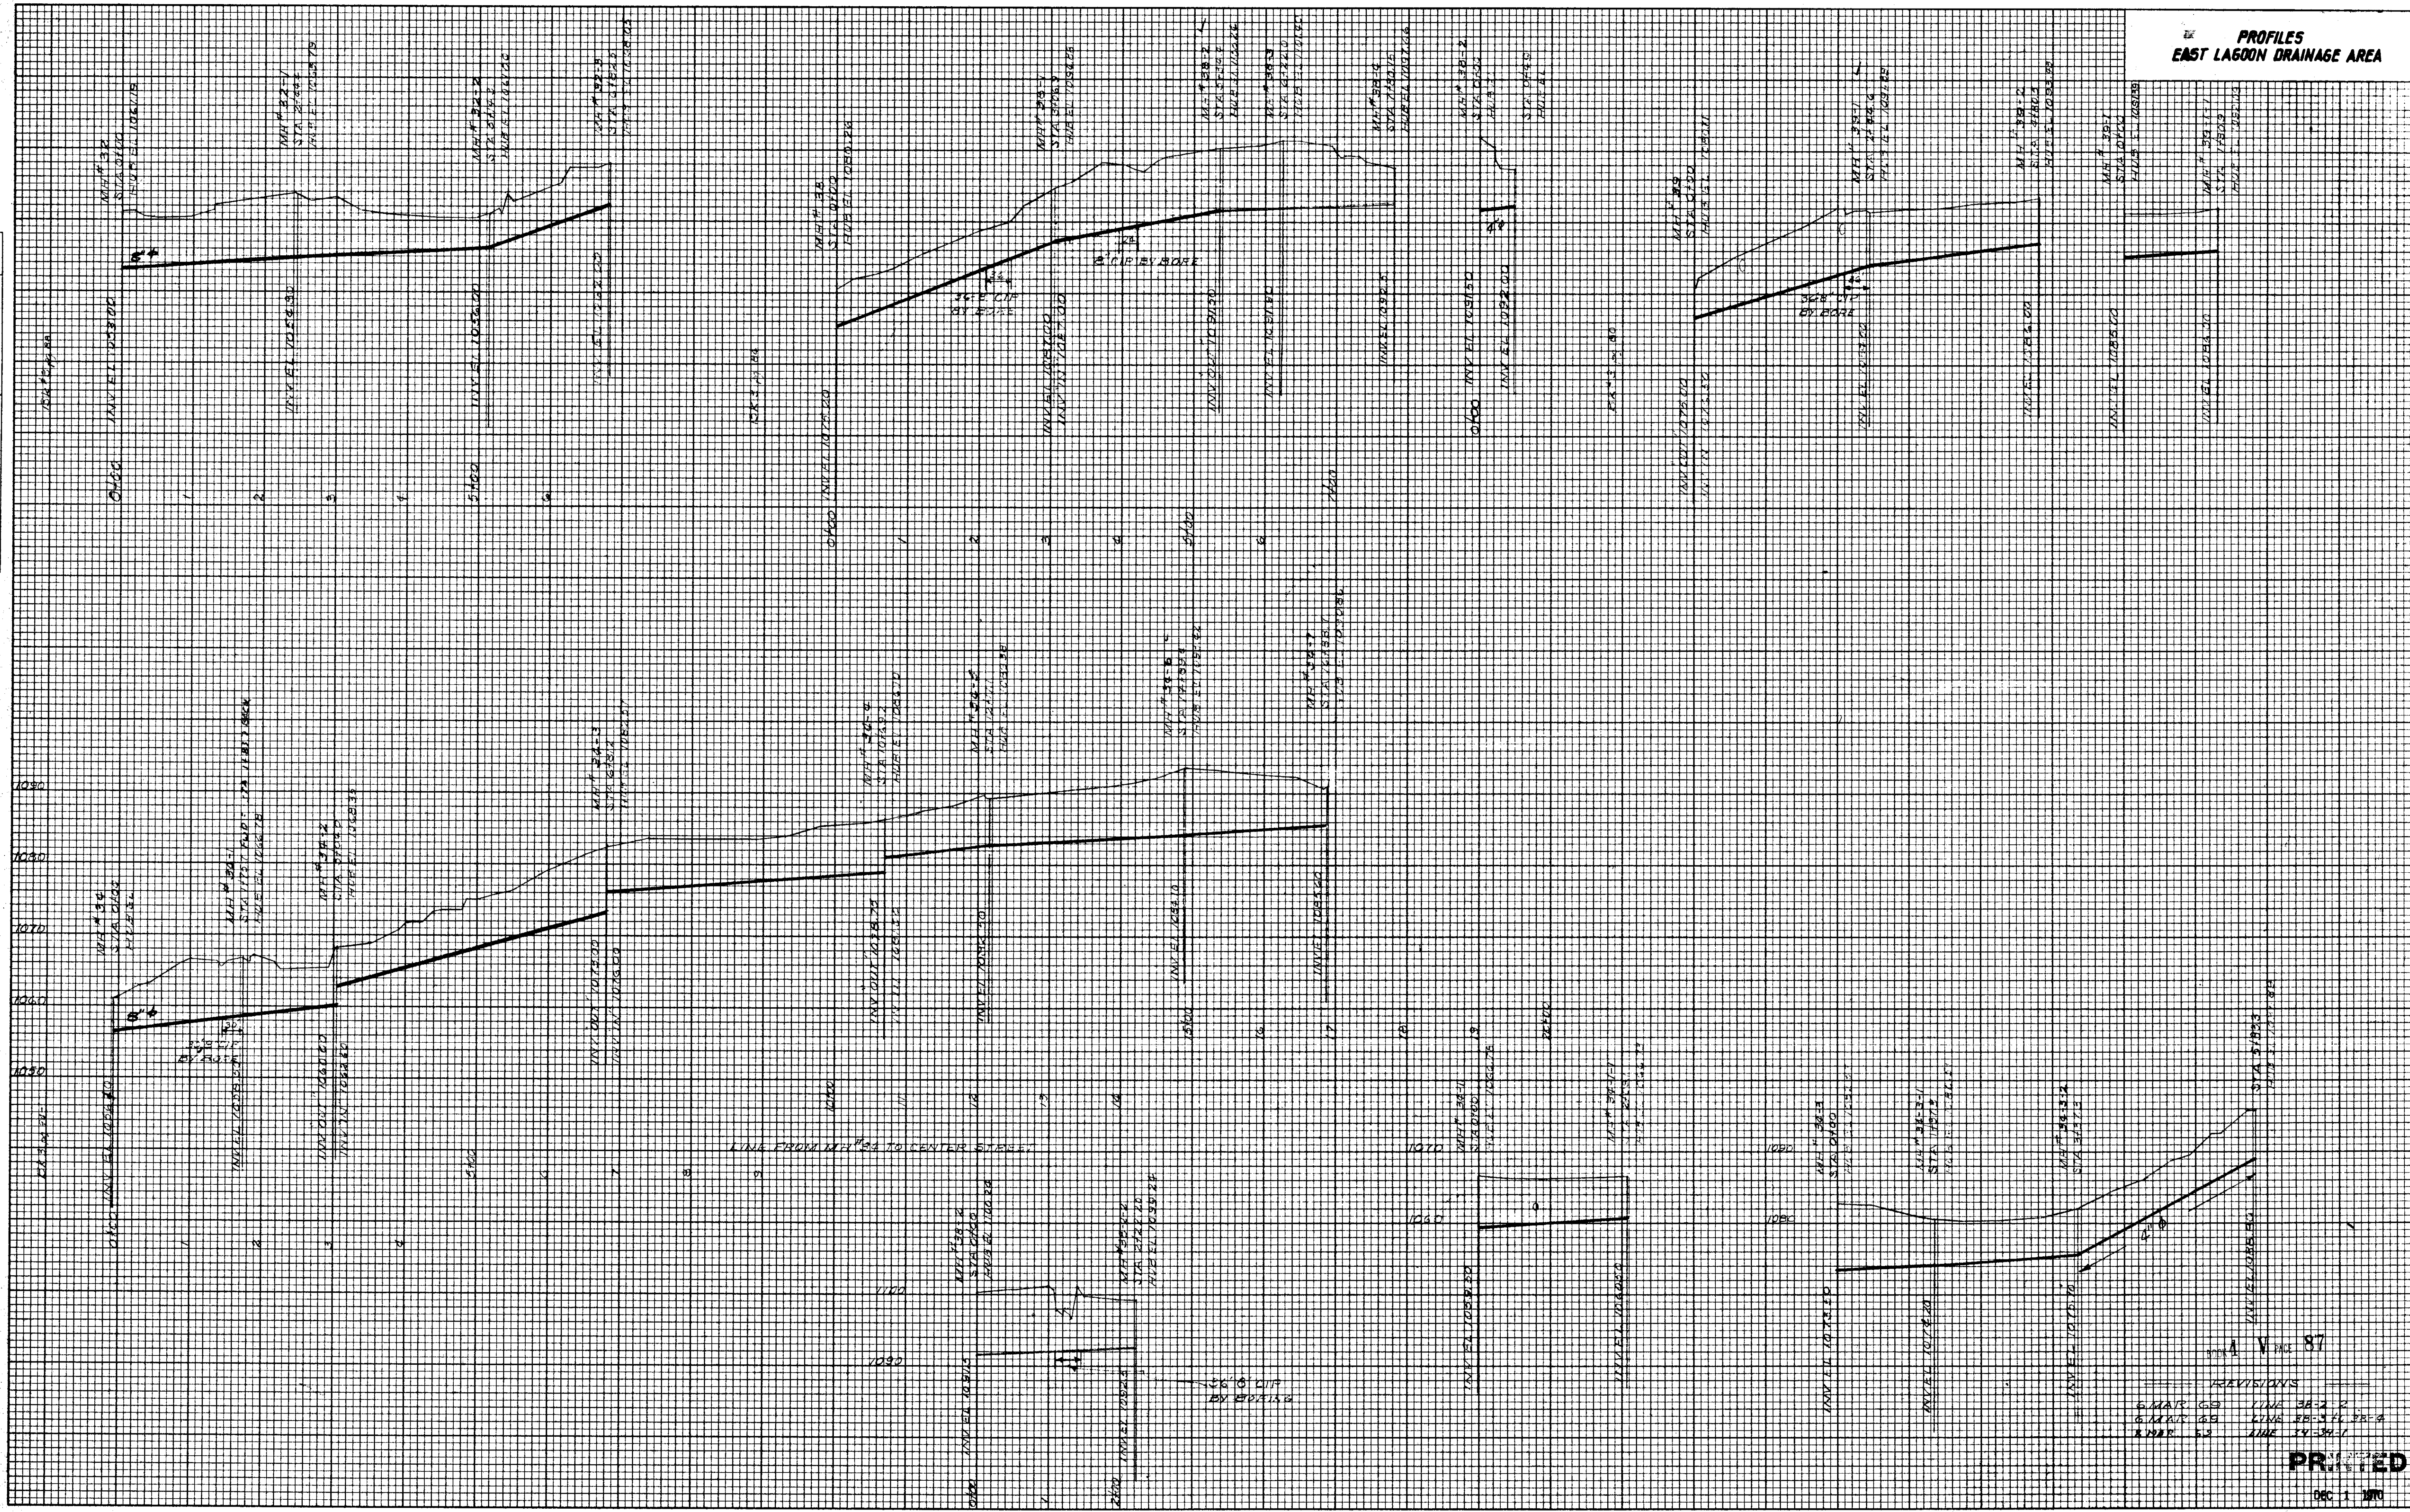

**PROFILES  
 EAST LA600N DRAINAGE AREA**

REVISIONS  
 6 MAR 60 LINE 38-27  
 6 MAR 60 LINE 38-27-4  
 2 MAR 60 LINE 39-34-1

**PRINTED**