


PROFILES
TUBBS MTN. RD. DRAINAGE AREA



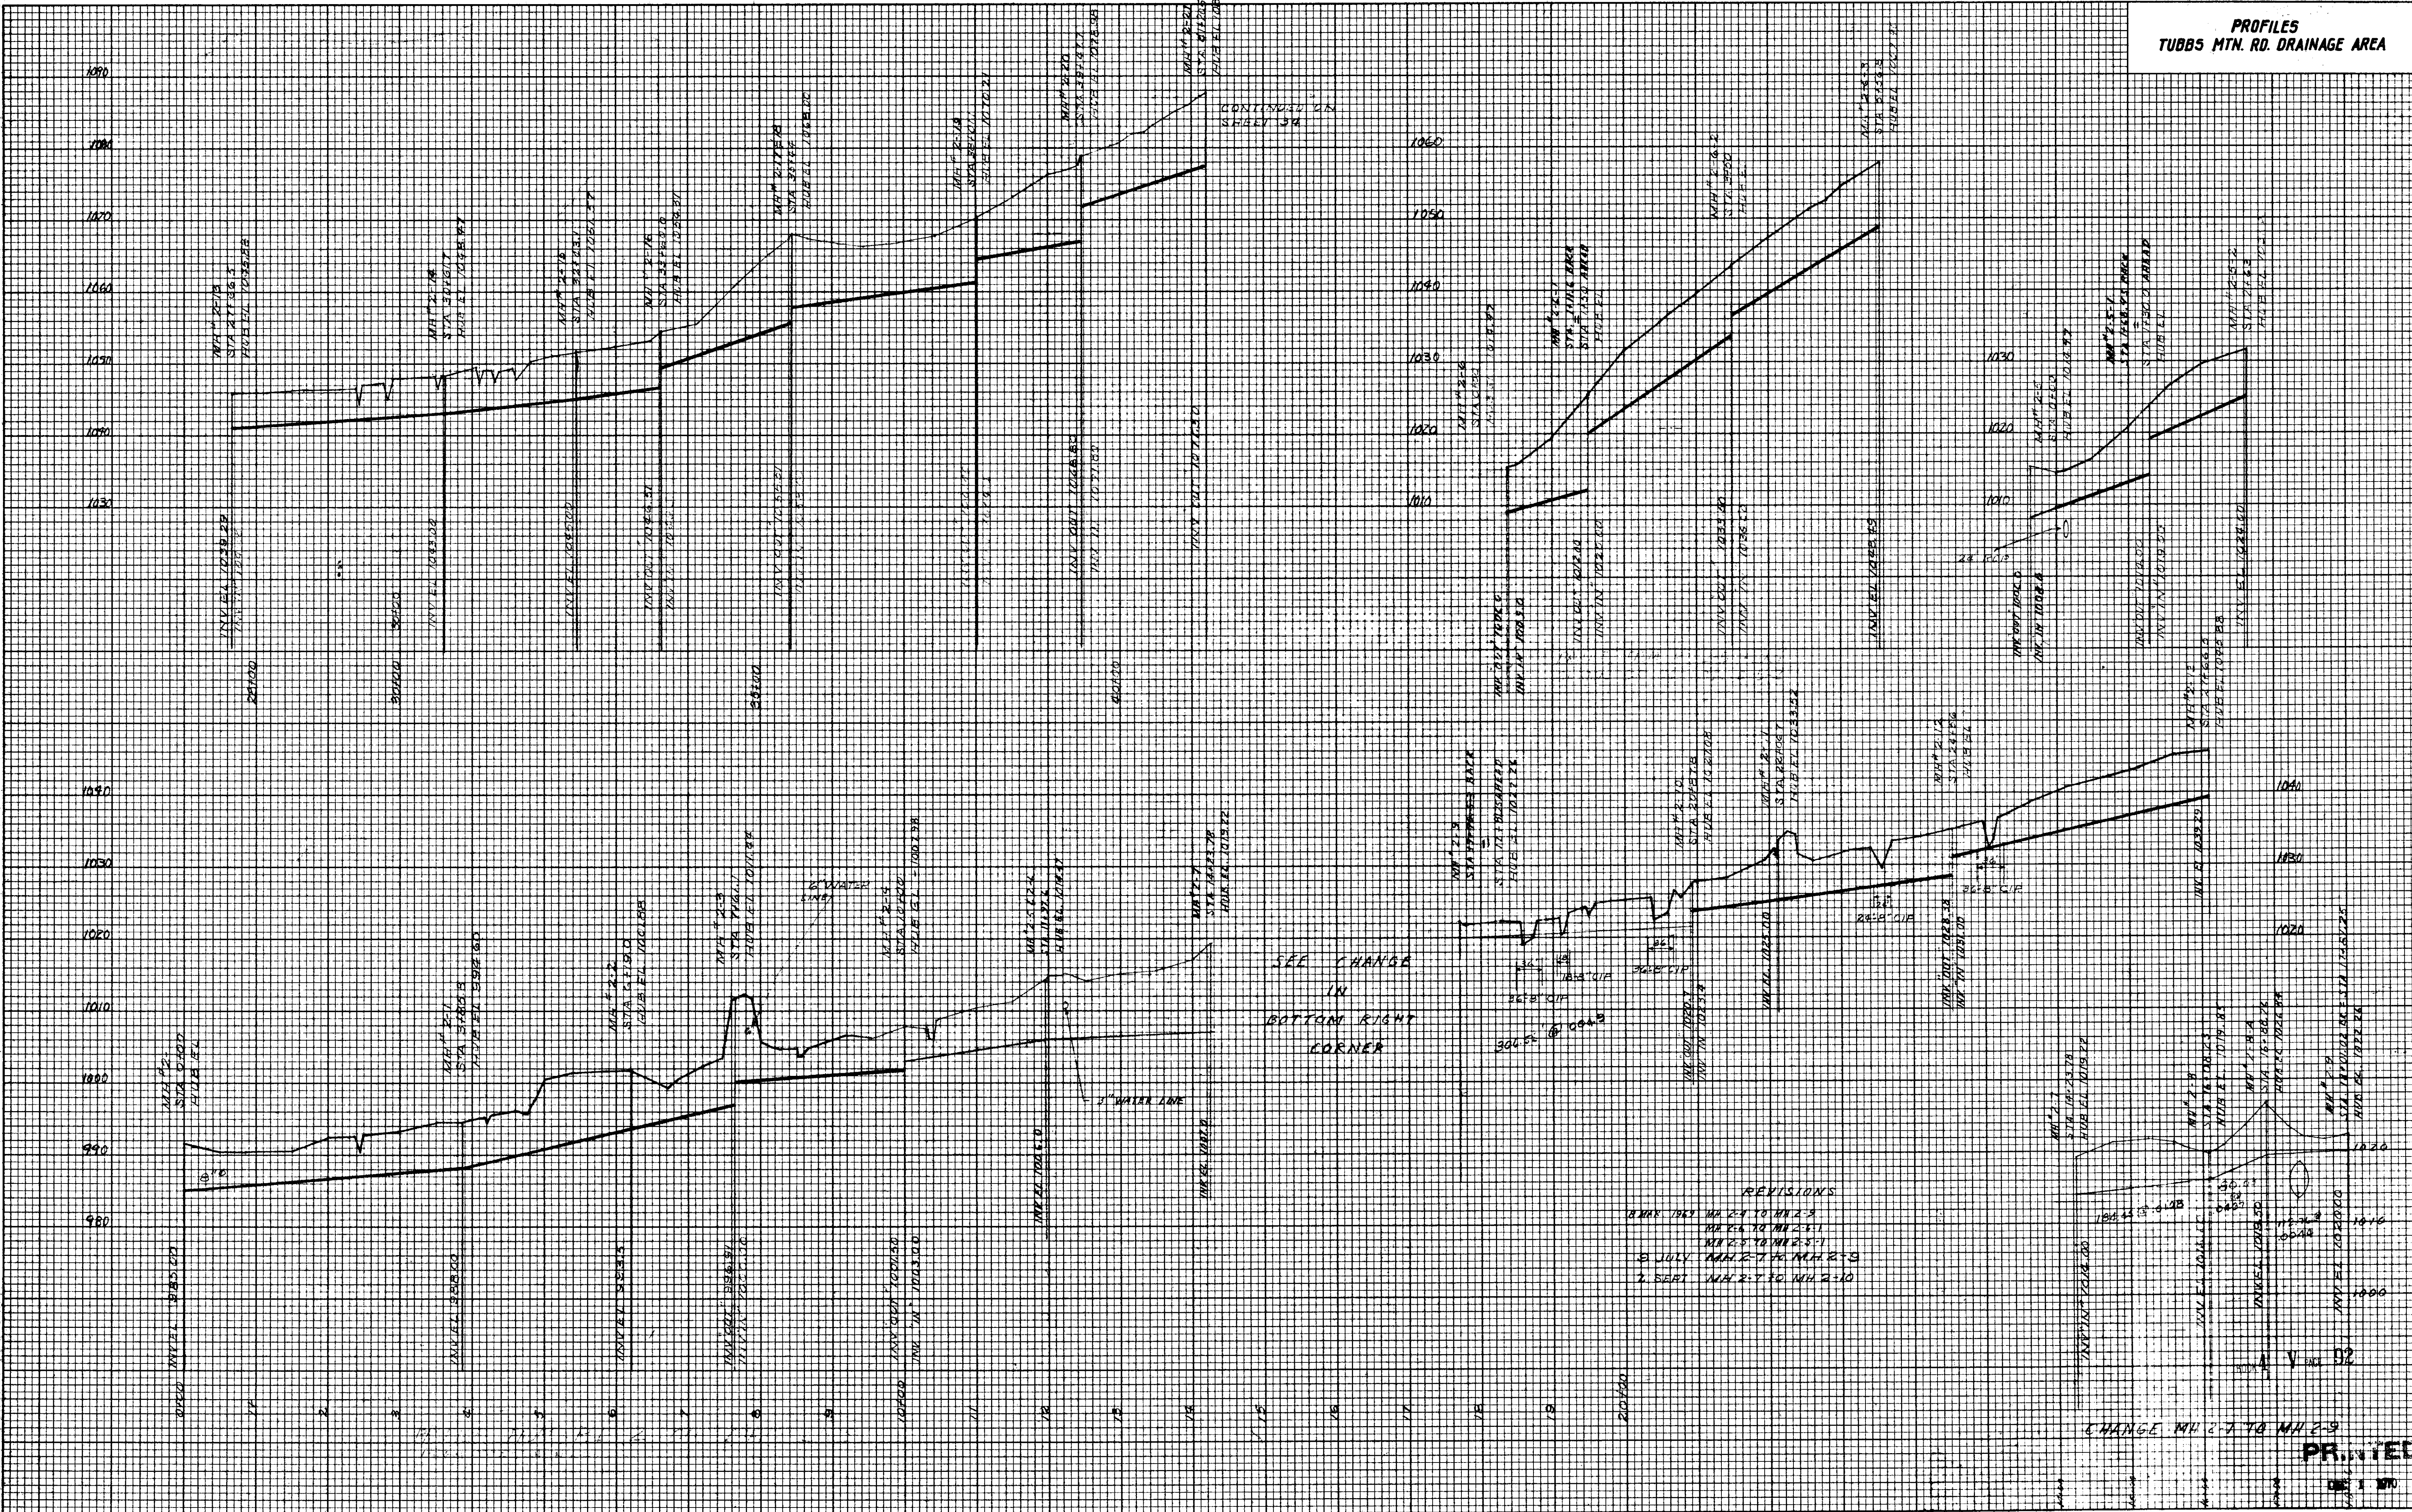

SEE CHANGE
 IN
 BOTTOM RIGHT
 CORNER

REVISIONS


PRINTED
