


PROFILES
WEST LAGOON DRAINAGE AREA

FINAL SURVEY	DATE
PLOTTED	
NOTED	
AREAS CHECKED	
NO.	

ORIGINAL SURVEY	DATE
PLOTTED	
TEMPERATURE	
AREAS CHECKED	
NO.	

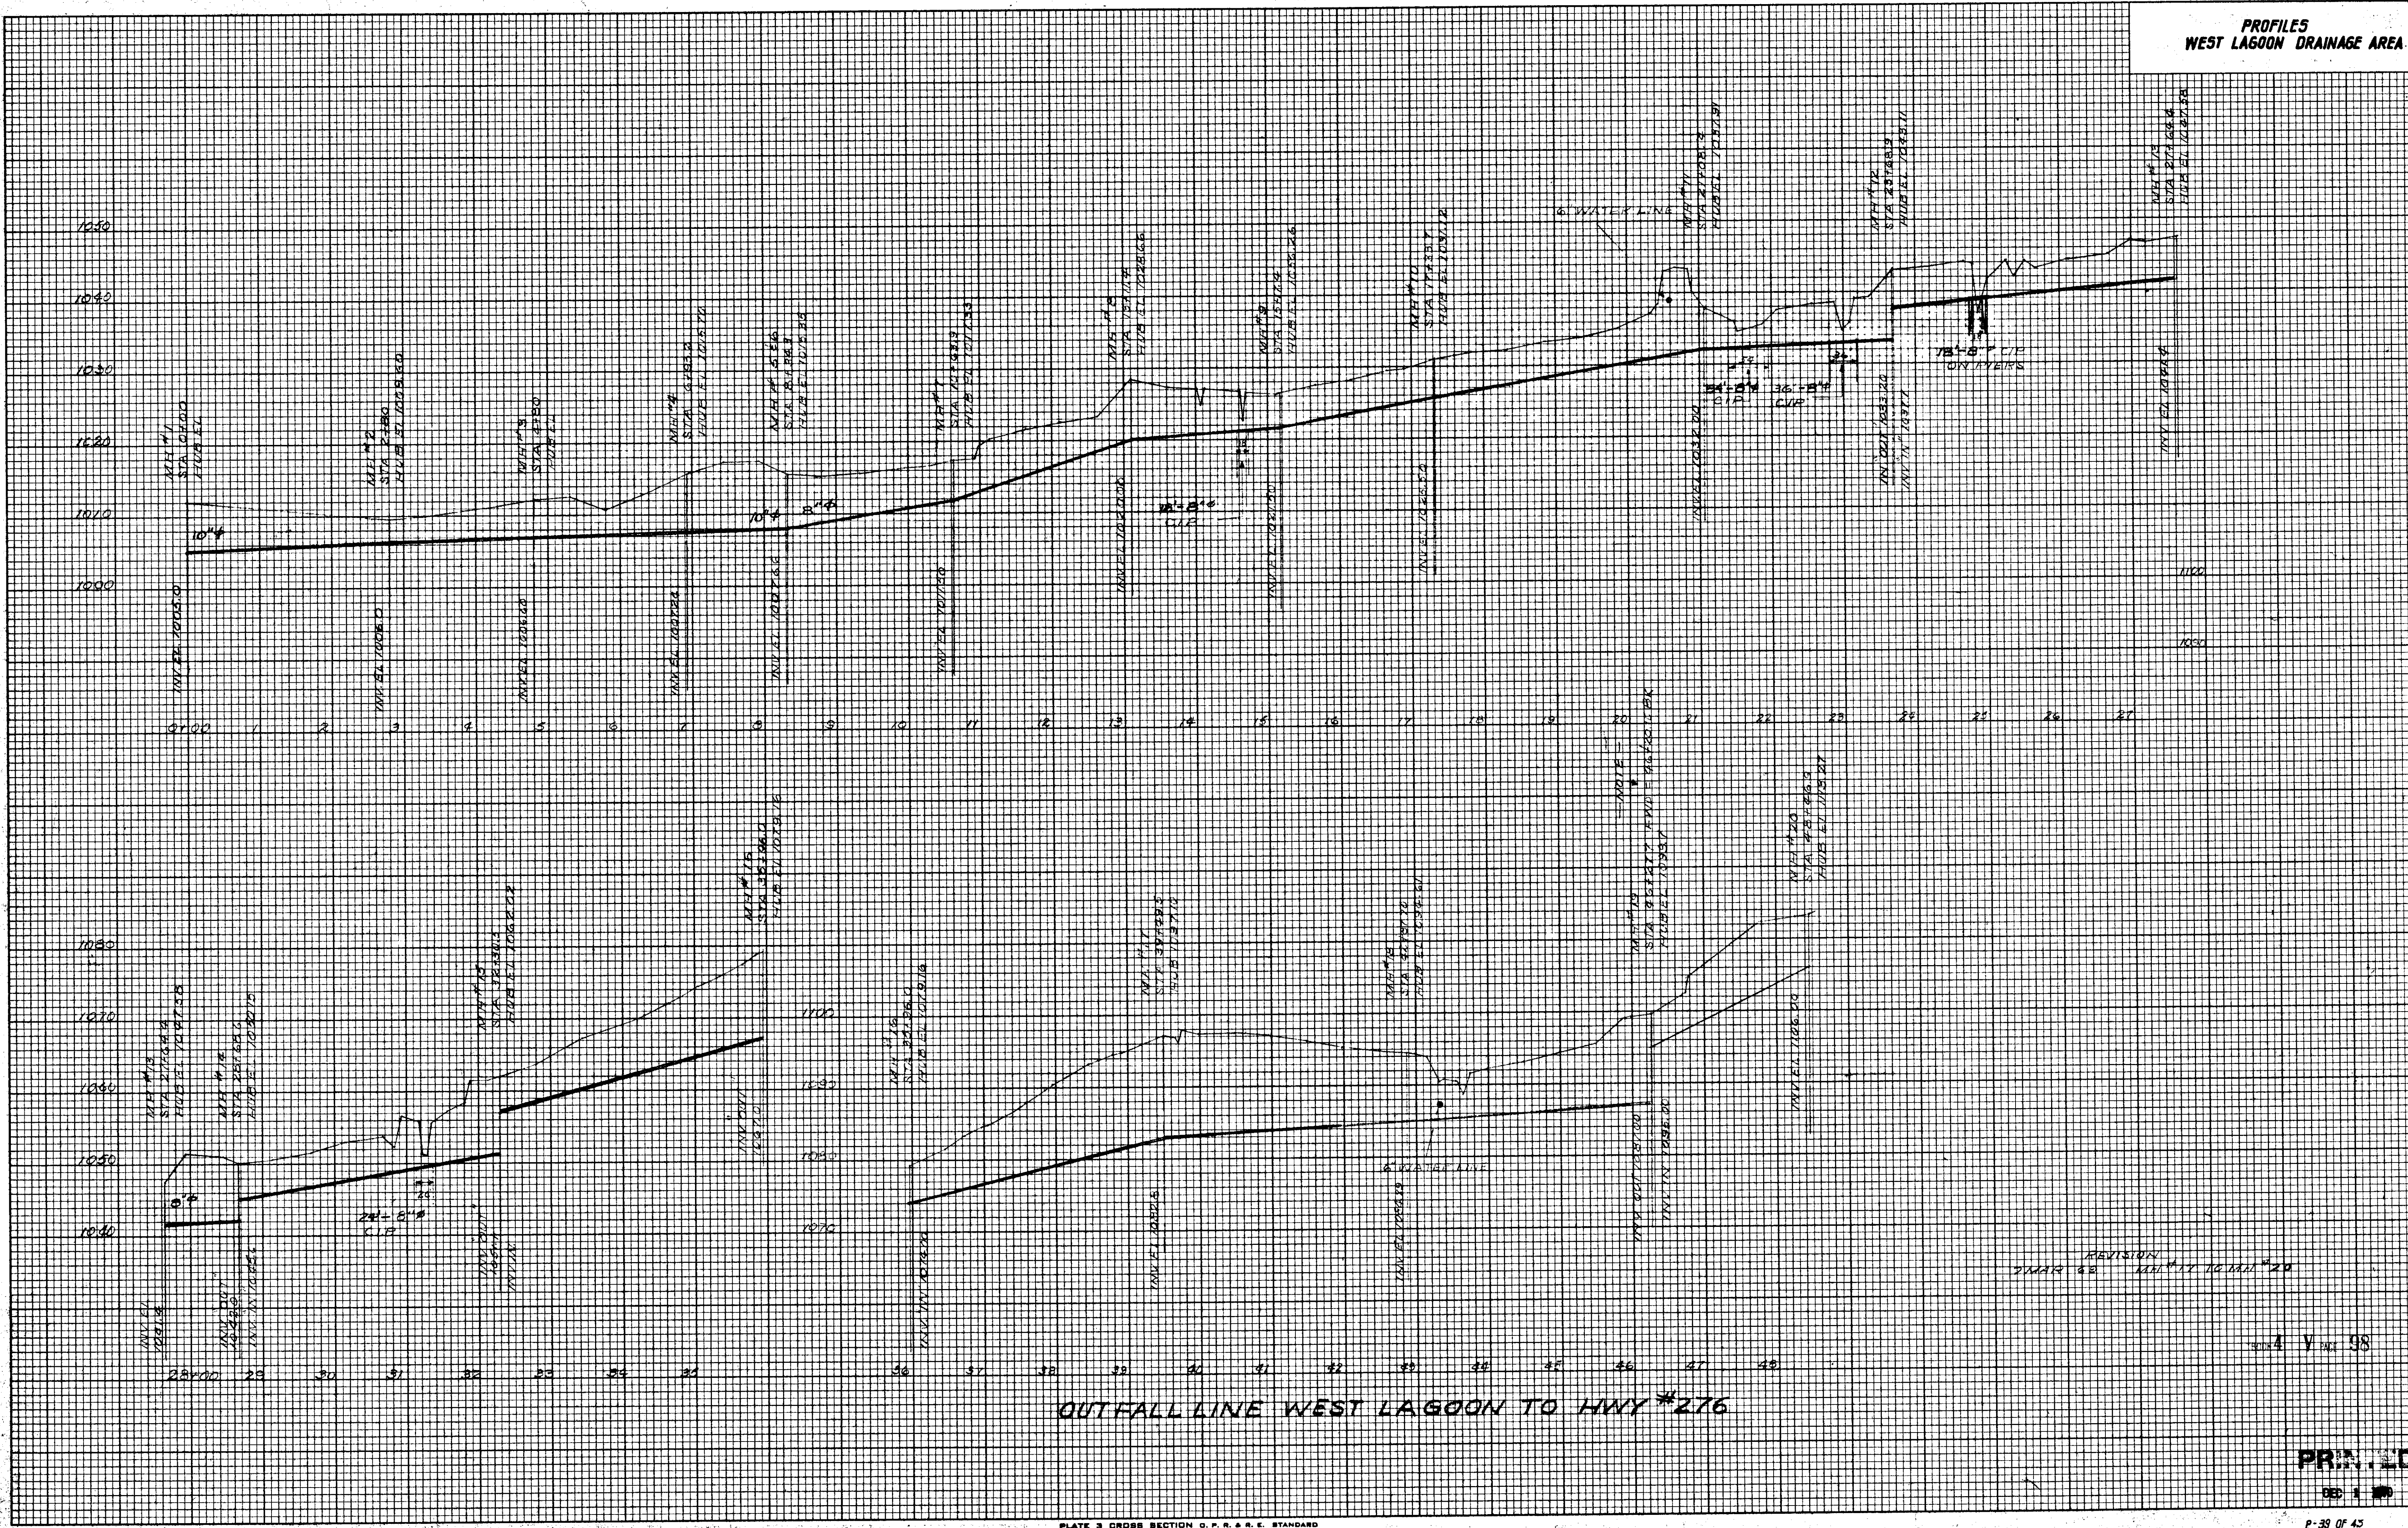

OUTFALL LINE WEST LAGOON TO HNY #276

REVISION
MAY 48 HNY #17 TO HNY #20

4 V 98

PRINTED

DEC 1 1948