


PLAN

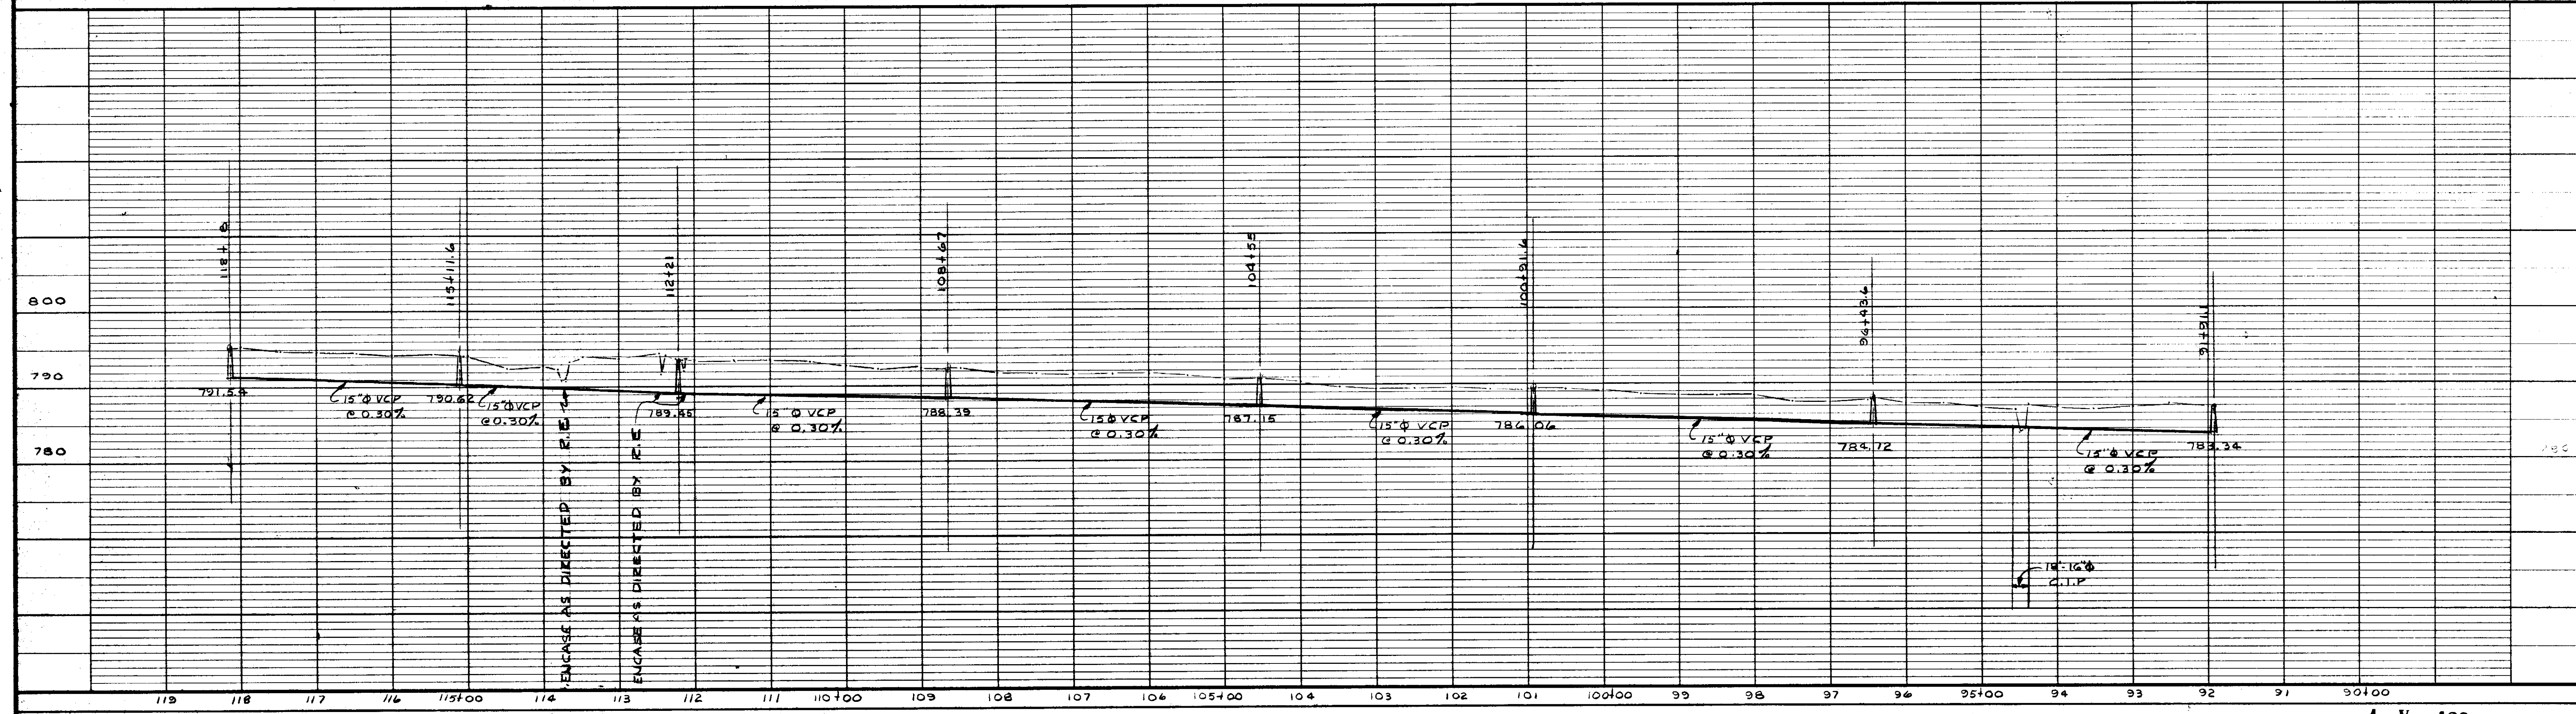

PROFILE

BOOK 4 V PAGE 126 LINE G

<table border="1"> <thead> <tr> <th>NO.</th> <th>DATE</th> <th>BY</th> <th>REVISIONS DESCRIPTION</th> </tr> </thead> <tbody> <tr><td> </td><td> </td><td> </td><td> </td></tr> <tr><td> </td><td> </td><td> </td><td> </td></tr> <tr><td> </td><td> </td><td> </td><td> </td></tr> <tr><td> </td><td> </td><td> </td><td> </td></tr> <tr><td> </td><td> </td><td> </td><td> </td></tr> <tr><td> </td><td> </td><td> </td><td> </td></tr> <tr><td> </td><td> </td><td> </td><td> </td></tr> <tr><td> </td><td> </td><td> </td><td> </td></tr> <tr><td> </td><td> </td><td> </td><td> </td></tr> <tr><td> </td><td> </td><td> </td><td> </td></tr> <tr><td> </td><td> </td><td> </td><td> </td></tr> </tbody> </table>	NO.	DATE	BY	REVISIONS DESCRIPTION	<p>NORTH</p>	<p>SCALE</p> <p>HORIZONTALLY 1" = 100'</p> <p>VERTICALLY 1" = 10'</p>		<p>TOWN OF MAULDIN GREENVILLE COUNTY, S.C. GILDER CREEK BASIN SANITARY SEWERS</p>	<p>SHEET NO. 30</p>
	NO.	DATE	BY	REVISIONS DESCRIPTION	
<p>PIEDMONT ENGINEERS & ARCHITECTS 420 PARK AVE., GREENVILLE, S.C.</p>	<p>DWN R.L.C. CKD P.E.D. APPD JOB 20020 DATE 4-24-67</p>	