


Block Book No.	Name	Length of Sewer Thru Property	Length of R/W thru Property	M. H.
B 4.2-1-1	Henry J. Nix	850'	1020'	6
B 4.2-1-13	Carl G. Shelton	160'	200'	1
B 4.2-1-14	Harold J. & Ruth A. Breazeale	200'	200'	0
B 4.2-1-31	R. Lenhardt Latham	0	20'	0
B 4.2-1-32	R. Lenhardt Latham	110'	110'	1
B 4.2-1-33	R. M. Gaffney (TR)	90'	100'	1
B 4.2-1-34	R. M. Gaffney (TR)	230'	90'	0
B 4.2-1-35	R. M. Gaffney (TR)	90'	250'	1
B 4.2-1-36	R. M. Gaffney (TR)	110'	115'	0
B 4.2-1-37	R. M. Gaffney (TR)	20'	50'	0
B 4.2-1-38	Mary P. Kirksey	150'	180'	1
B 4.2-1-8.1	R. W. Masters	0	35'	0
B 4.2-1-8.2	Ruth C. Masters	0	35'	0
B 4.2-1-41	Donald M. & Mary Cleveland	85'	90'	0
B 4.2-1-42	Thomas L. & Sharon B. Jones	100'	100'	0
B 4.2-1-43	John W. Strickland	100'	100'	0

MICROFILMED

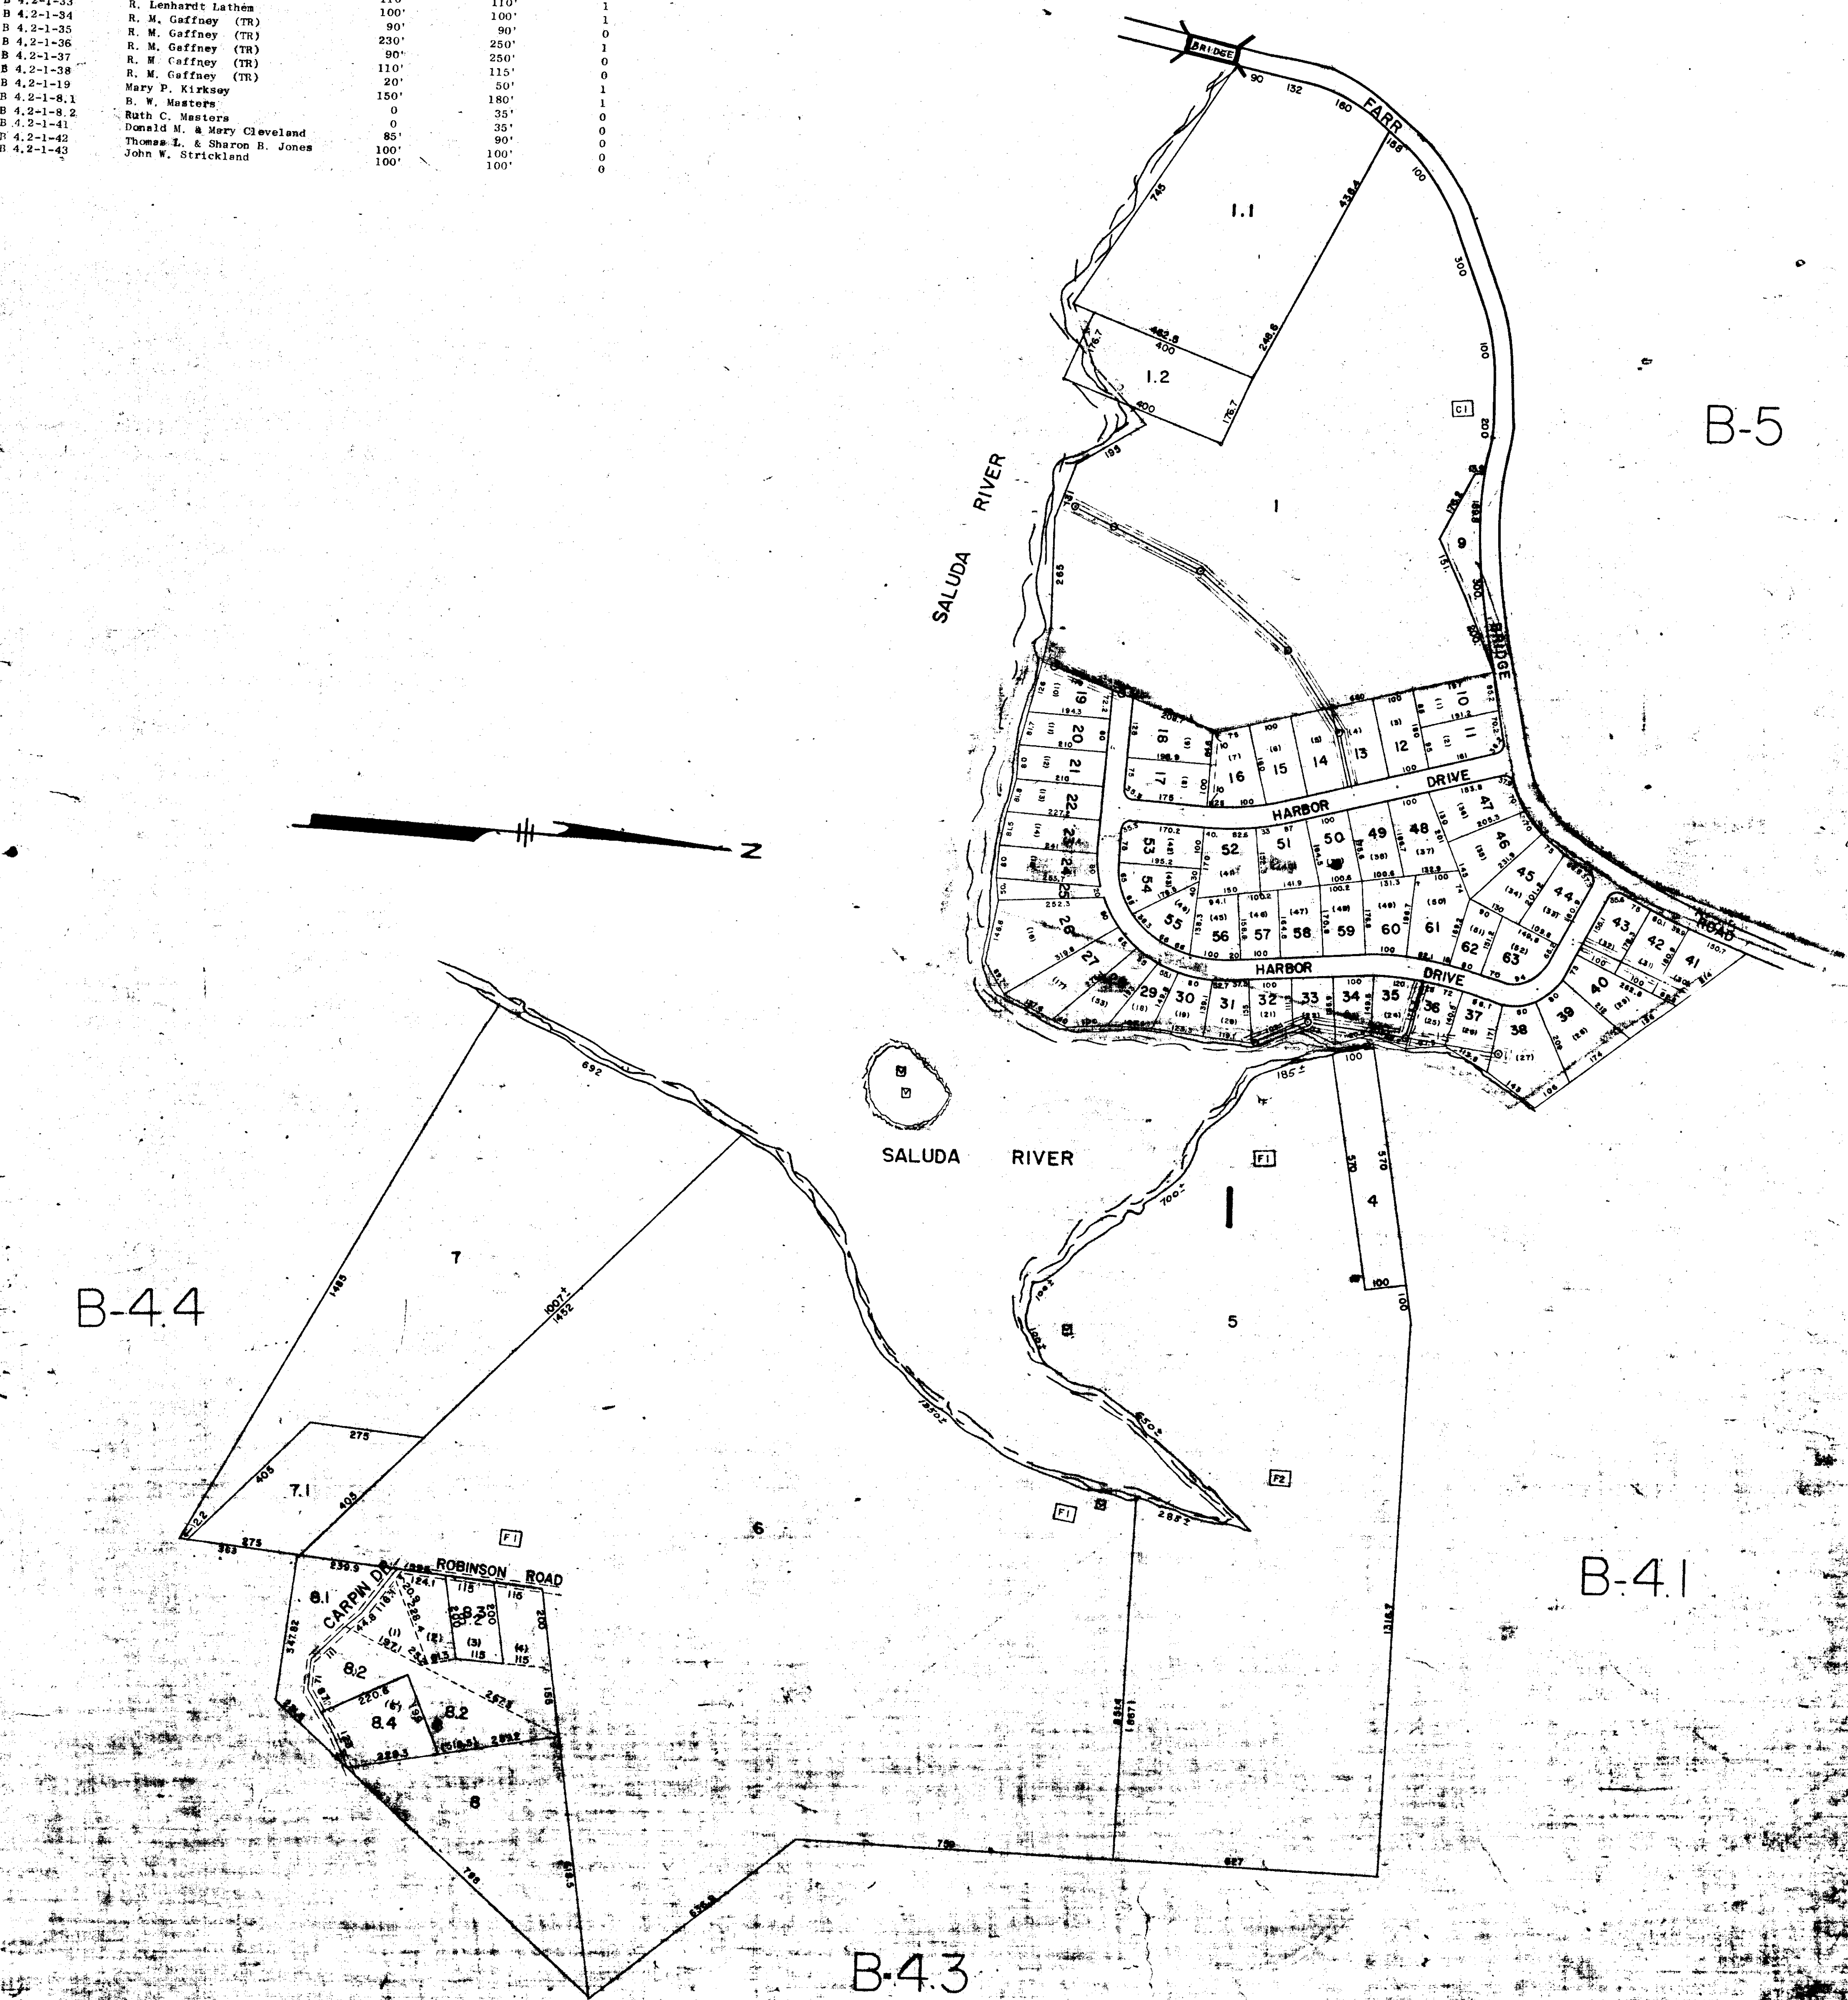

BOOK 4 V PAGE 154

97 1973

2949

GREATER GREENVILLE TAX MAPS		
GREENVILLE, S. C.		
TAX DISTRICT	MAP NUMBER	REVISION
10C	B4.2	
SCALE 1" = 200'		

PAID BY THE CITY OF GREENVILLE
DONNIE STINNESLEY
A.M.C.