


MICROFILMED

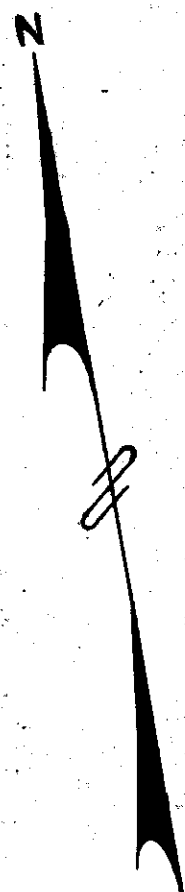


B5.1

B5.3

B7

B4.1

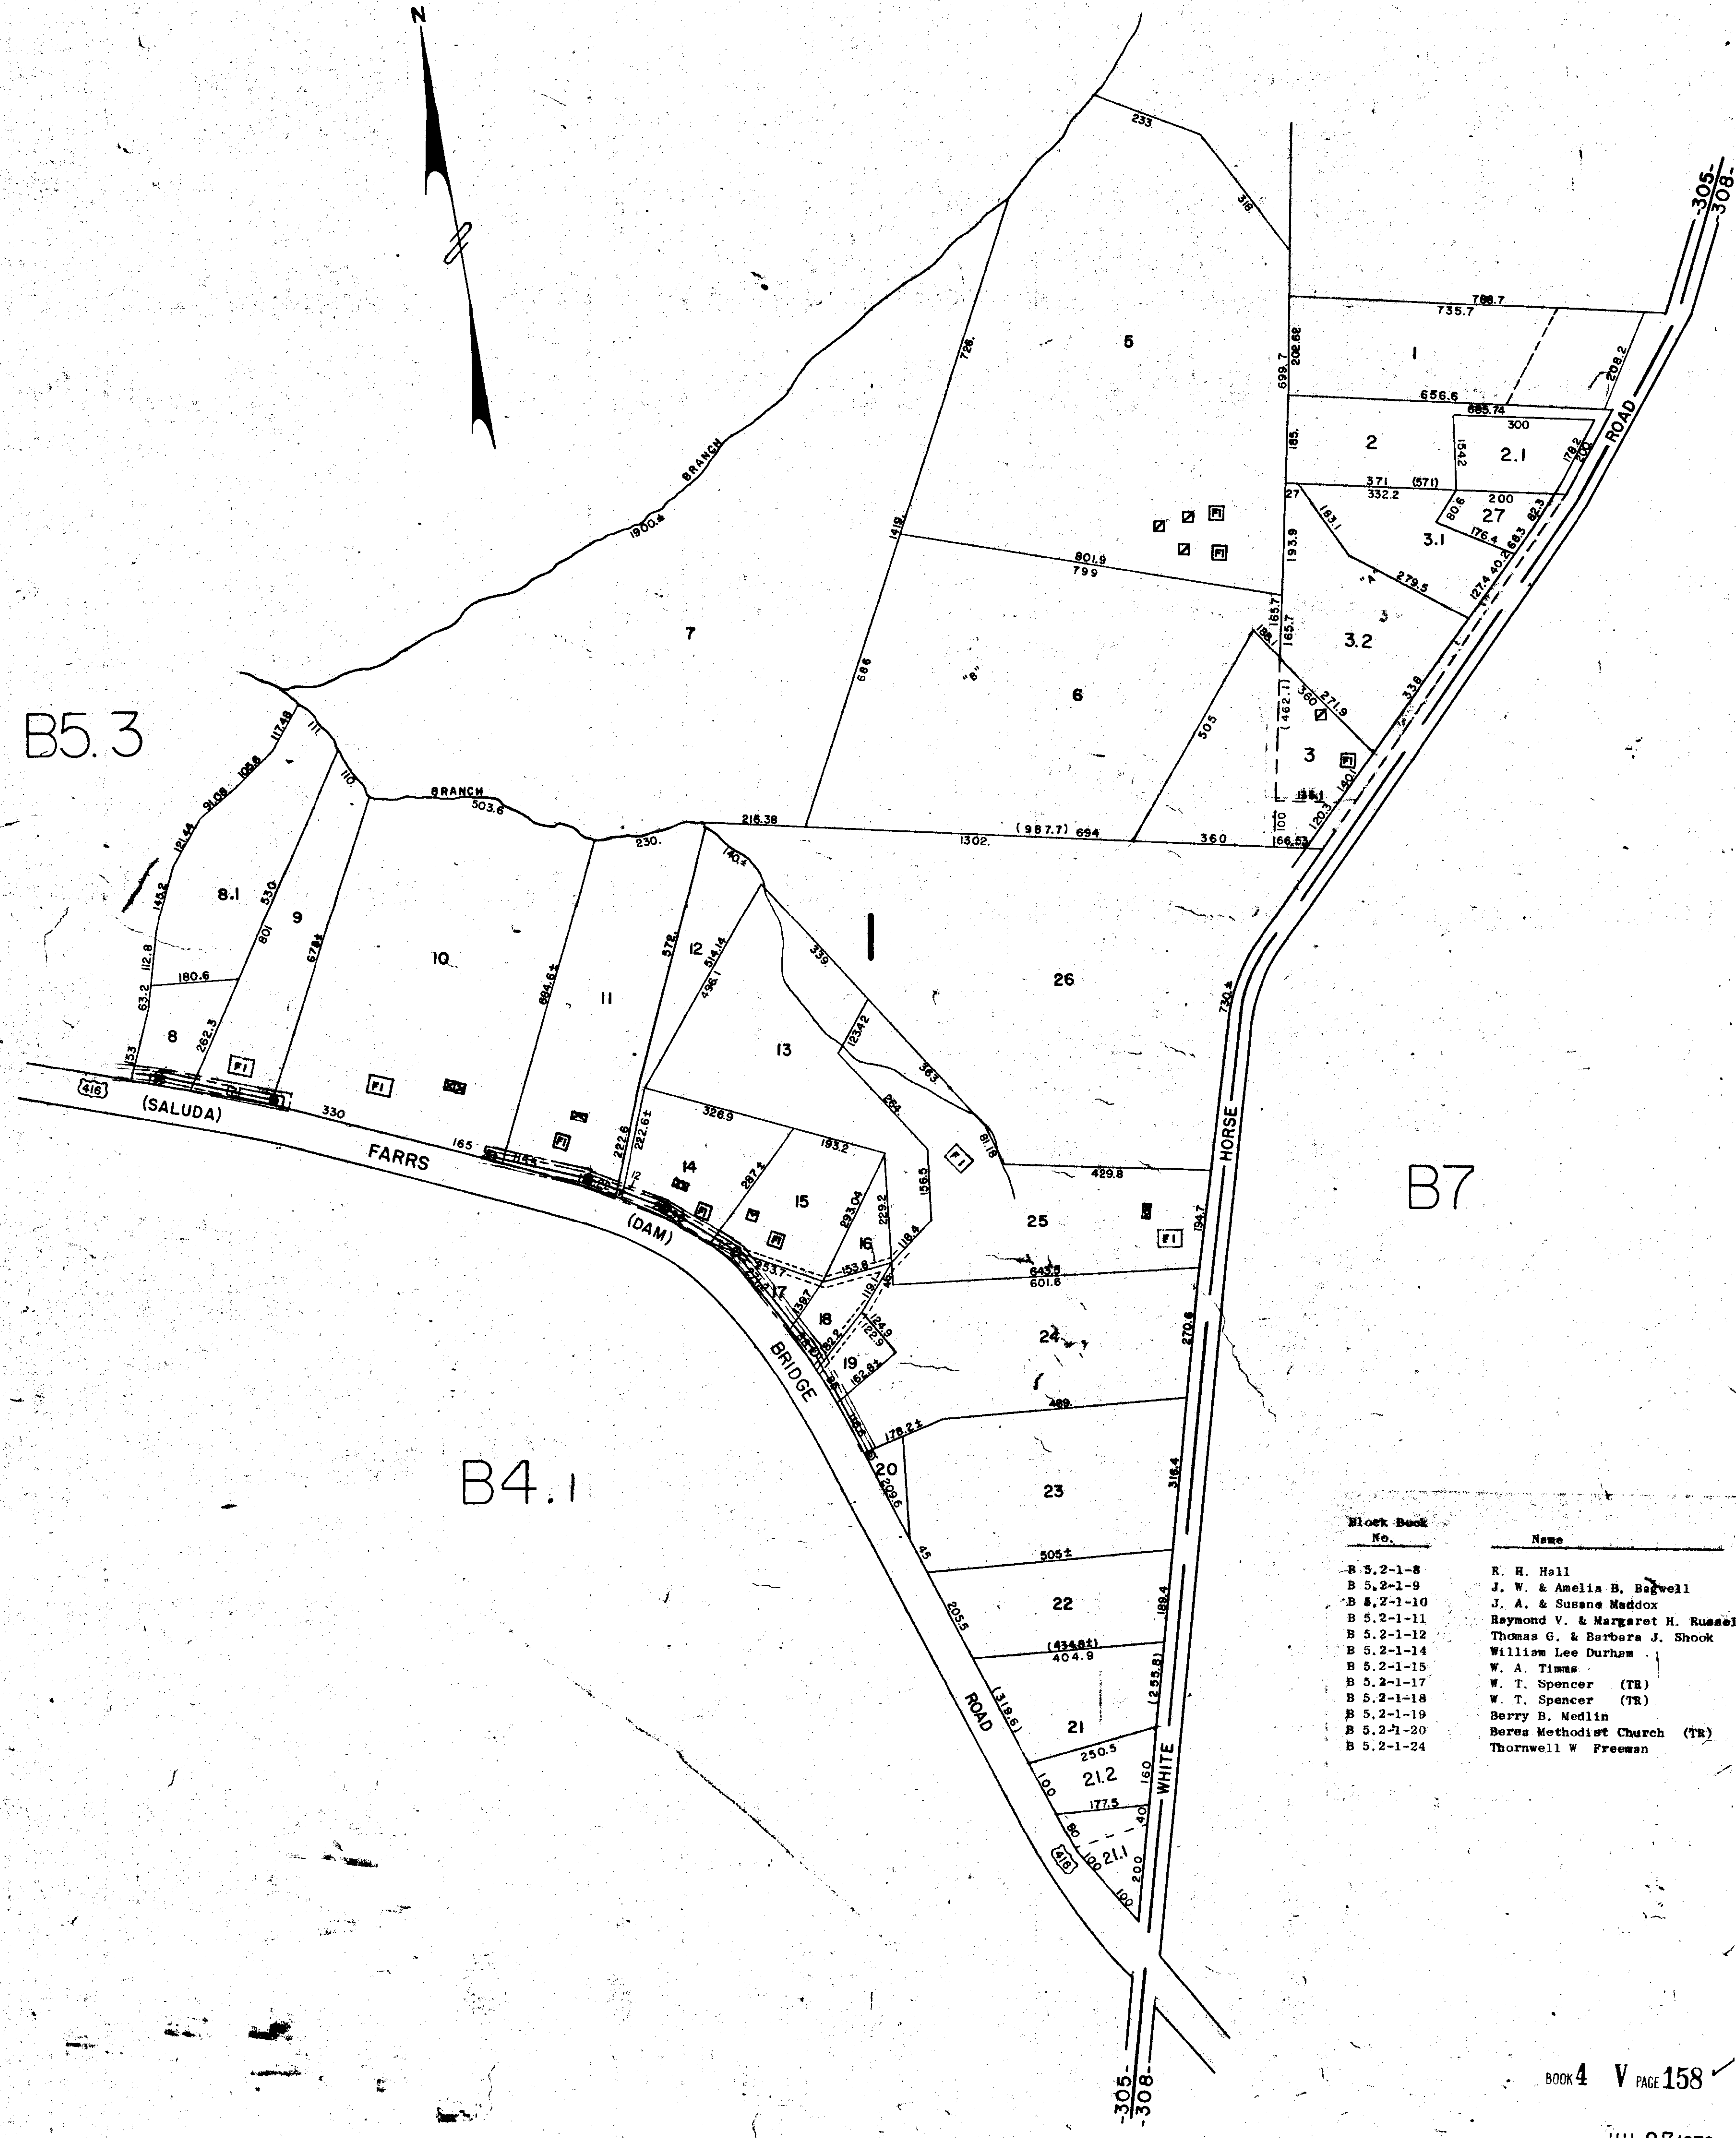

Block Book No.	Name	Length of Sever Thru Property	Length of R/W Thru Property	M. R.
B 5.2-1-8	R. H. Hall	125'	130'	1
B 5.2-1-9	J. W. & Amelia B. Bagwell	171'	171'	1
B 5.2-1-10	J. A. & Susane Maddox	25'	90'	2
B 5.2-1-11	Raymond V. & Margaret H. Russell	248'	2'	1
B 5.2-1-12	Thomas G. & Barbara J. Shock	12'	12'	0
B 5.2-1-14	William Lee Durham	210'	215'	0
B 5.2-1-15	W. A. Timms	20'	65'	0
B 5.2-1-17	W. T. Spencer (TR)	185'	200'	0
B 5.2-1-18	W. T. Spencer (TR)	100'	100'	1
B 5.2-1-19	Berry B. Medlin	85'	85'	0
B 5.2-1-20	Berea Methodist Church (TR)	120'	120'	0
B 5.2-1-24	Thornwell W. Freeman	15'	35'	1

BOOK 4 V PAGE 158

JUL 27 1973

2949

GREATER GREENVILLE TAX MAPS
GREENVILLE, S. C.

TAX DISTRICT	MAP NUMBER	REVISIONS
305	B5.2	
SCALE, 1" = 200'		

FILED
JUL 27 1973
DONNIE S. TANKERSLEY
P.M.C.