


Block #	Name	Length of Sewer Thru Prod.	Length of R/W thru Prod.	M.H.
B.3.2-5-15	I.H. Philpot, Jr.	1490'	1610'+	4
B.3.2-5-57	Loyd David & Rita C. Tillotson	0'	180'+	0
B.3.2-5-58	Olin D. & Shirley B. Laws	120'	130'+	0
B.3.2-5-59	Beattie Huff Builders Inc.	120'	120'+	1
B.3.2-5-60	B.E. Huff	135'	140'+	0
B.3.2-5-61	Jack F. & Joyce R. Farr	130'	130'+	1
B.3.2-5-62	Frances A. McNeely	100'	100'+	1
B.3.2-5-63	Bleuse L. Cole & Eva T. Taylor	10'	35'+	1
B.3.2-5-64	Elbert T. Landreth	40'	80'+	0
B.3.2-5-65	Elbert T. Landreth	150'	220'+	1
B.3.2-5-37	Robert C. & Kay M. Dobbins	20'	145'+	1
B.3.2-5-38	Ruby Pauline Berryhill	200'	215'+	1
B.3.2-5-39	Daniel F. Williamson	130'	150'+	0
B.3.2-5-40	Clyde E. & Wynone A. Orr	115'	158'+	1
B.3.2-5-165	Victoria Creamer	0'	65'+	1
B.3.2-5-166	Beattie Huff Builders Inc.	55'	85'+	1
B.3.2-5-167	Harry E. & Dorothy N. Kilby	450'	455'+	3
B.3.2-5-168	H.W. & Hazel L. Vickery	400'	410'+	2
B.3.2-5-169	Clarence Jr. & Ruth Nell B. Layton	220'	230'+	1
B.3.2-5-172	Lewis J. & Gladys H. Hash	15'	230'	0
B.3.2-5-173	William L. Moody	215'	270'+	2
B.3.2-5-174	Catherine C. Elrod	10'	75'+	0
B.3.2-5-180	I.H. Philpot Jr.	130'	170'+	1
B.3.2-5-181	Jewell A. Murrell	140'	150'+	1
B.3.2-5-185	Royce L. & Virgie W. Hand	130'	140'+	0
B.3.2-5-186	Trammell Brothers Builders	350'	390'+	1
B.3.2-5-187	Robert K. Harding	250'	275'+	1
B.3.2-5-189	Harold L. Huffman	25'	70'+	0
B.3.2-5-190	John Hollis & Sarah R. Epps	250'	280'+	2


ADD ON	Name	Length of Sewer Thru Prod.	Length of R/W thru Prod.	M.H.
B.3.2-5-93	Jack P. & Joy Gaul Dean	35'	225'	1
B.3.2-5-94	Jack P. & Joy Gaul Dean	240'	240'	1
B.3.2-5-96	James A. Crenshaw	0'	25'	0
B.3.2-5-111	Helen H. Godfrey	0'	80'	0

ADD ON 10-27	Name	Length of Sewer Thru Prod.	Length of R/W thru Prod.	M.H.
B.3.2-5-15	I.H. Philpot Jr.	40'	40'	0
B.3.2-5-38	Ruby Pauline Berryhill	40'	40'	0
B.3.2-5-49	West Greenville Baptist Church	10'	40'	1
B.3.2-5-50	Curtis D. & Carolyn D. Helhorn	10'	30'	1
B.3.2-5-55	Norman A. & Martha J. Rorer	15'	35'	1
B.3.2-5-56	Don Hendon, Creed A. Dale S. Donna	15'	30'	1

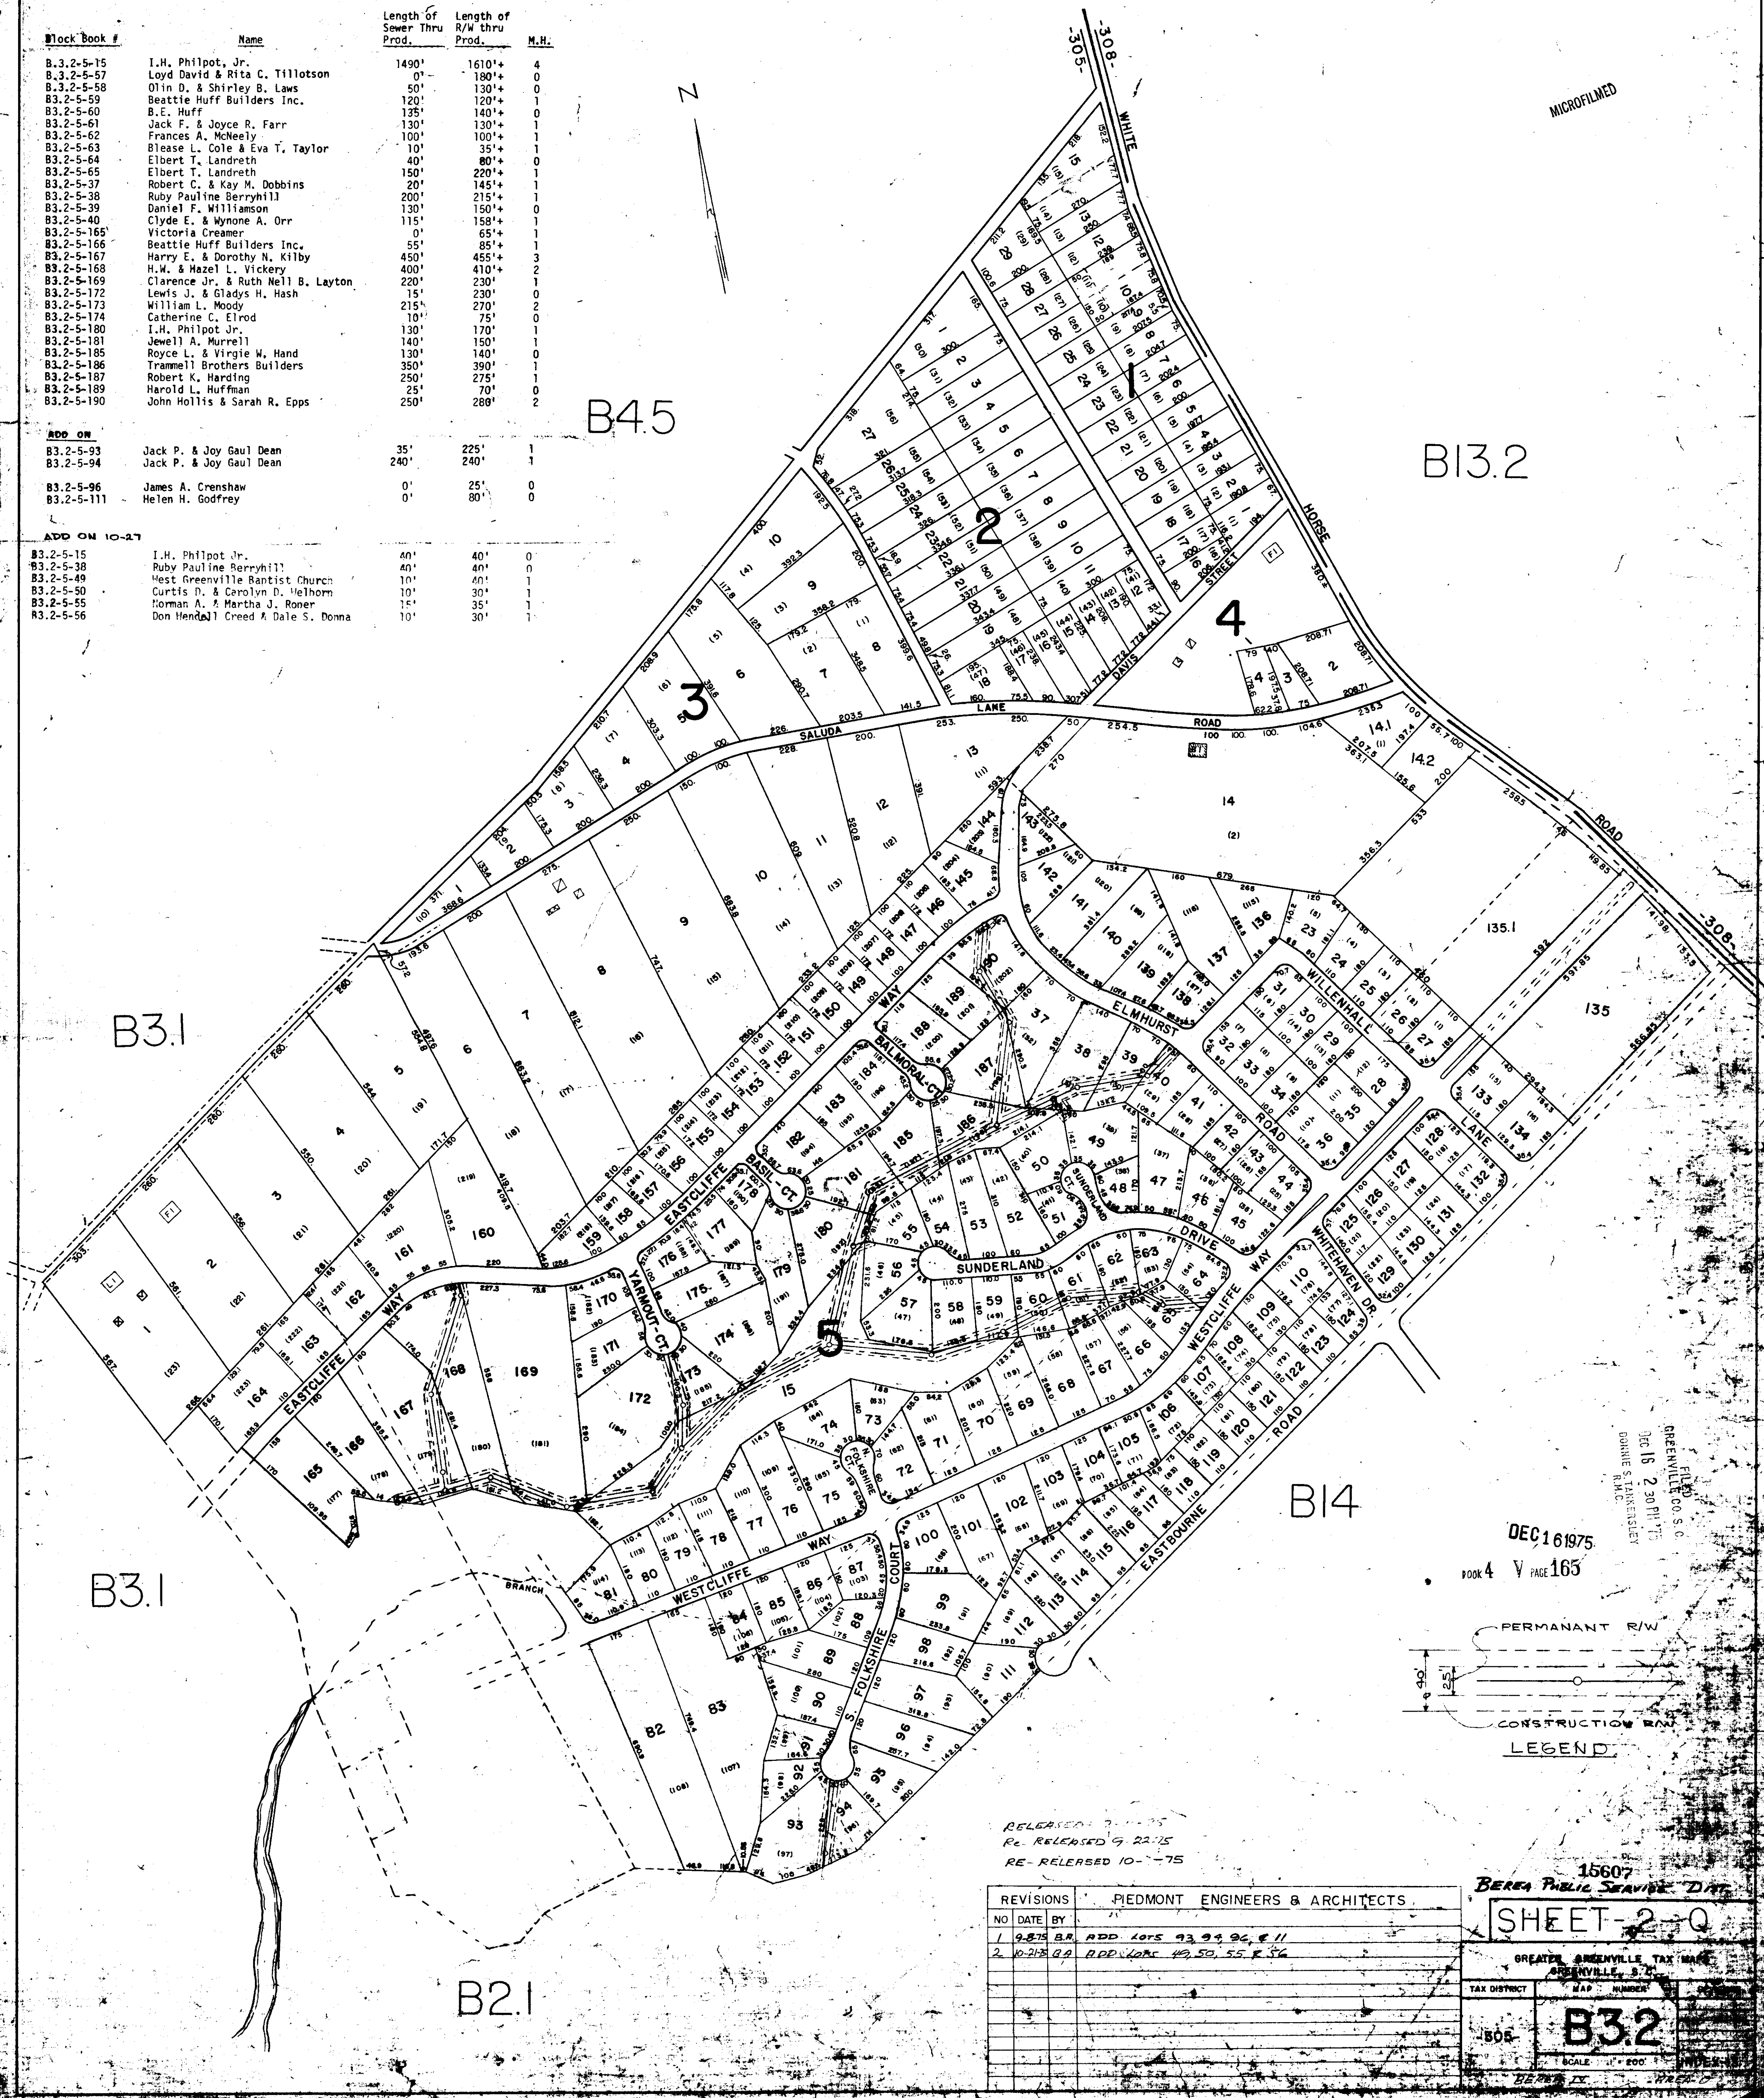

MICROFILMED

DEC 16 1975
BOOK 4 V PAGE 165

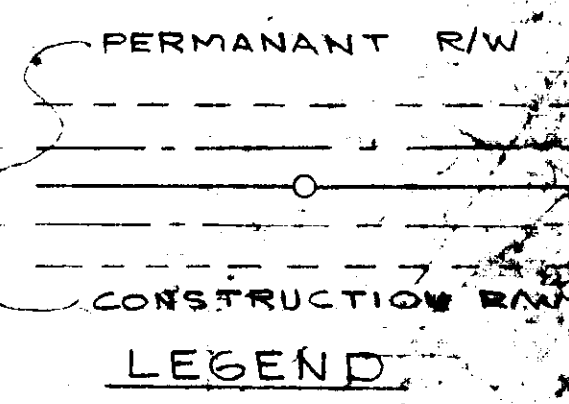

15607
BEREA PUBLIC SEWER DIST.

SHEET-2-Q

GREATER GREENVILLE TAX MAP
GREENVILLE, S.C.

TAX DISTRICT: 806
MAP NUMBER: **B3.2**
SCALE: 1" = 200'

RELEASED 7-1-75
RE-RELEASED 9-22-75
RE-RELEASED 10-1-75

NO.	DATE	BY	REVISIONS
1	9-27-75	B.M.	ADD LOTS 93, 94, 96, & 11
2	10-27-75	B.A.	ADD LOTS 49, 50, 55 & 56

PIEDMONT ENGINEERS & ARCHITECTS

FILED
GREENVILLE CO. S.C.
DEC 16 2 30 PM '75
DORRIS STARKENALEY
CLERK R.M.C.