


N

B-4.1

B-4.2

B-4.5

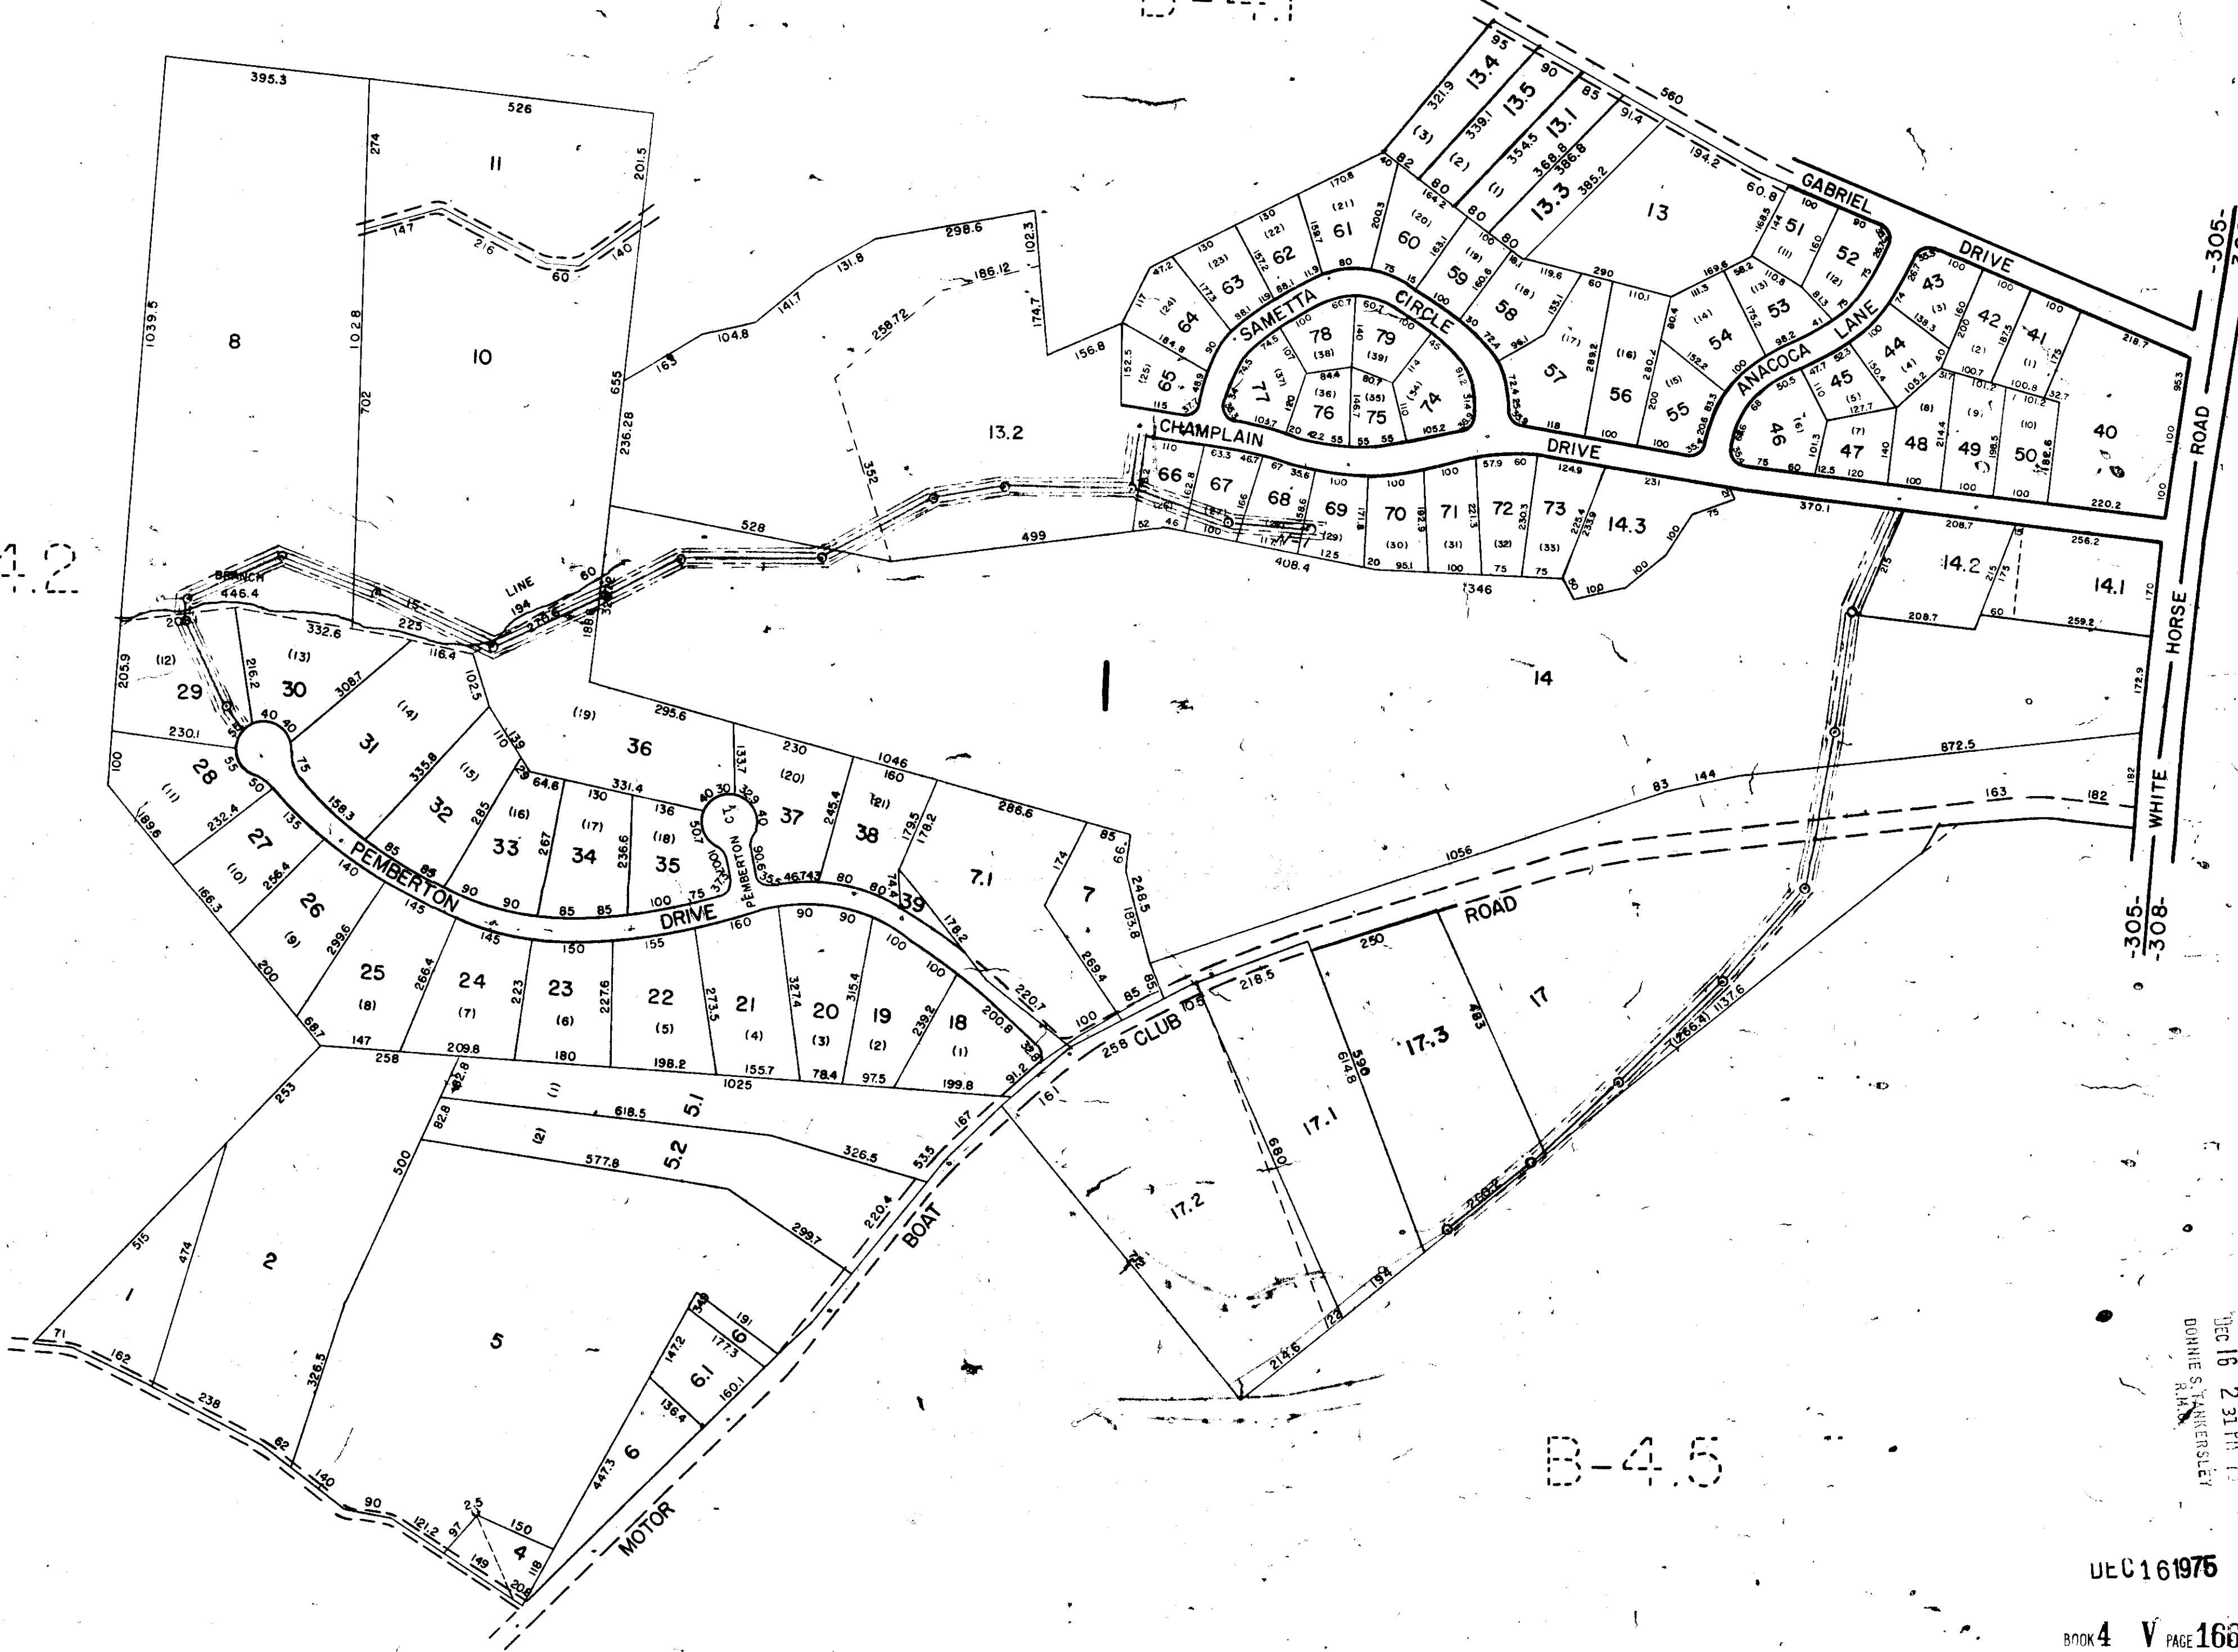

FILED
 GREENVILLE CO. S. C.
 DEC 18 2 31 PM '75
 DORRIS S. FARMER-SLEY
 CLERK

DEC 16 1975

BOOK 4 V PAGE 166

Block Book No.	Name	Length of Sewer Thru Property	Length of R/W Thru Property	M. H.
B 4.3-1-8	Helen C. Cannon	370'	400'	2
B 4.3-1-10	George H. Lester	275'	300'	1
B 4.3-1-13.2	W. H. Mc Crary	680'	730'	3
B 4.3-1-14	W. H. Mc Crary	960'	990'	5
B 4.3-1-14.2	Betty Jo F. Collins	0	215'	0
B 4.3-1-17	P. W. Burdine	890'	900'	3
B 4.3-1-17.3	James C. & Lillian M. Spencer	240'	240'	2
B 4.3-1-29	George M. & Dorothy R. Hutto	250'	260'	2
B 4.3-1-66	W. H. Mc Crary	100'	100'	0
B 4.3-1-67	W. H. Mc Crary	100'	100'	1
B 4.3-1-68	W. H. Mc Crary	115'	115'	0
B 4.3-1-69	W. H. Mc Crary	20'	40'	1
B 4.3-1-36	W. A. Moody	240'	260'	1

BEREA PUBLIC SERVICE DIST.
 15607
 AREA-N

GREENVILLE COUNTY TAX MAPS			
GREENVILLE, S. C.			
TAX DISTRICT	MAP	NUMBER	REVISIONS
305	B	4.3	
SCALE 1" = 200'			