


BLOCK BOOK NO	NAME	LENGTH OF SEWER THRU PROP.	LENGTH OF R/W THRU PROP.	M.H.
B53-1-1	J.B. BARKER	450'	430'	
B53-1-2	GREATER GREENVILLE SANITATION COMM.	500'	570'	
B53-1-3	SARA D. & LAURA M. JONES	920'	1170'	
B53-1-4	HELEN M. FOWE	555'	590'	
B53-1-6	EULLA MORGAN EST.	1285'	1420'	

Block Book #	Name	Length of Sewer Thru Prod.	Length of R/W thru Prod.	M.H.
B5,3-1-3	Sara D. & Laura M. Jones	3442'	3510'	20

HOLD- 12-22-75

MICROFILMED

FILED
GREENVILLE CO. S. C.
DEC 29 2 47 PM '75
DONNIE S. STANKERSLEY
R.M.S.

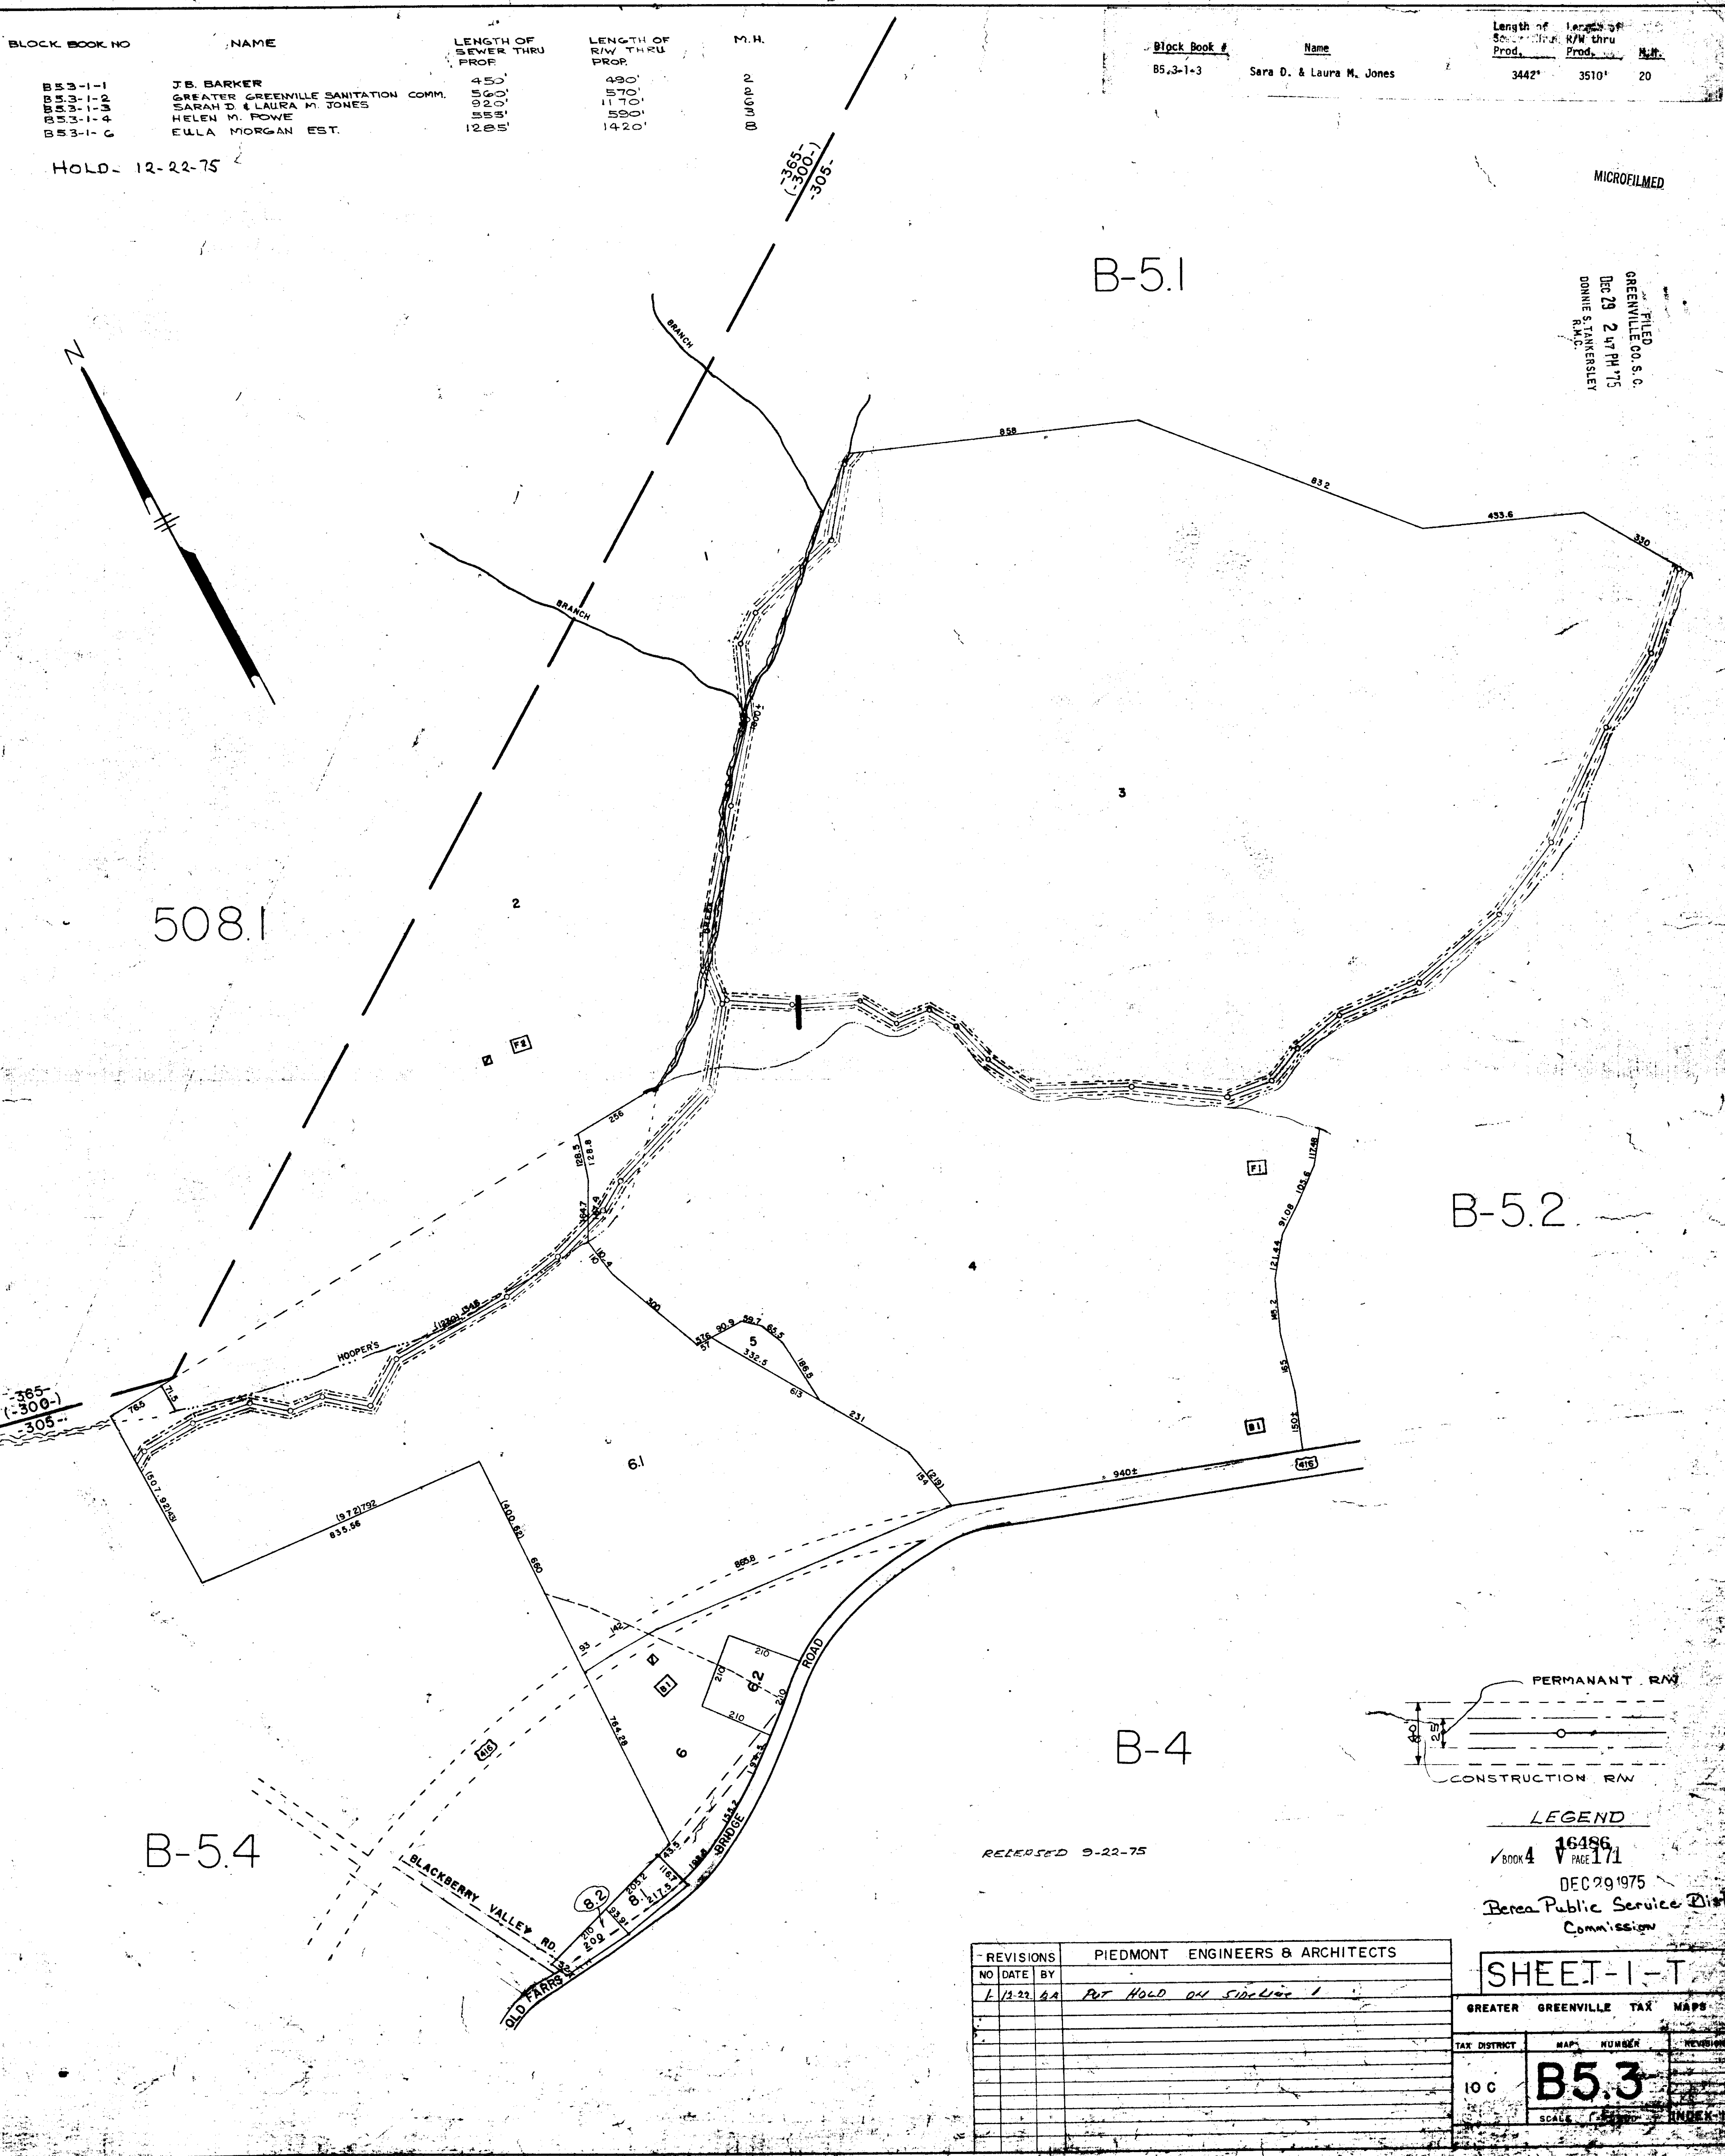


B-5.1

508.1

B-5.2

B-4

B-5.4

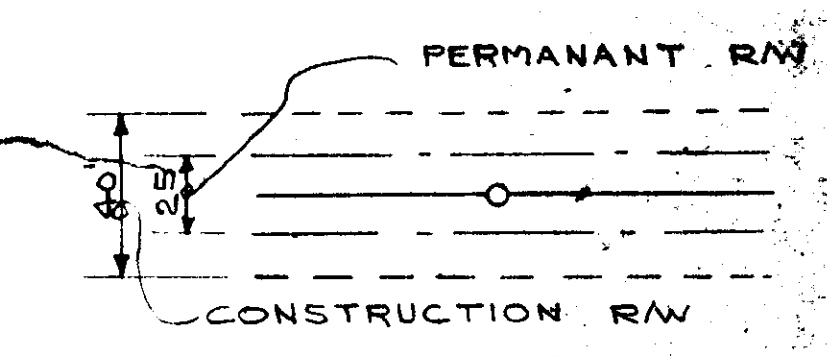

LEGEND

RELEASED 9-22-75

BOOK 4 16486
PAGE 171
DEC 29 1975
Berea Public Service District
Commission

REVISIONS			PIEDMONT ENGINEERS & ARCHITECTS	
NO	DATE	BY		
1	1-12-75	GA	PUT HOLD ON SIDE LINE 1	

SHEET-1-T			
GREATER GREENVILLE TAX MAPS			
TAX DISTRICT	MAP NUMBER	REVISION	
10 C	B5.3		
SCALE		INDEX 15	