


BLOCK BOOK No. B14-1-1.11 NAME: KENNETH B. SMITH & GUYNETT B. SMITH
 350' 350' 2

REVISIONS	NO	DATE	BY	PIEDMONT ENGINEERS & ARCHITECTS
	1	12-22-80	ADD	HOLD ON SIDE LINE

RELEASED 9-22-75

MICROFILMED


FILED
 GREENVILLE CO. S. C.
 DEC 29 2 47 PM '75
 DONNIE S. JANKERSLEY
 R.M.C.

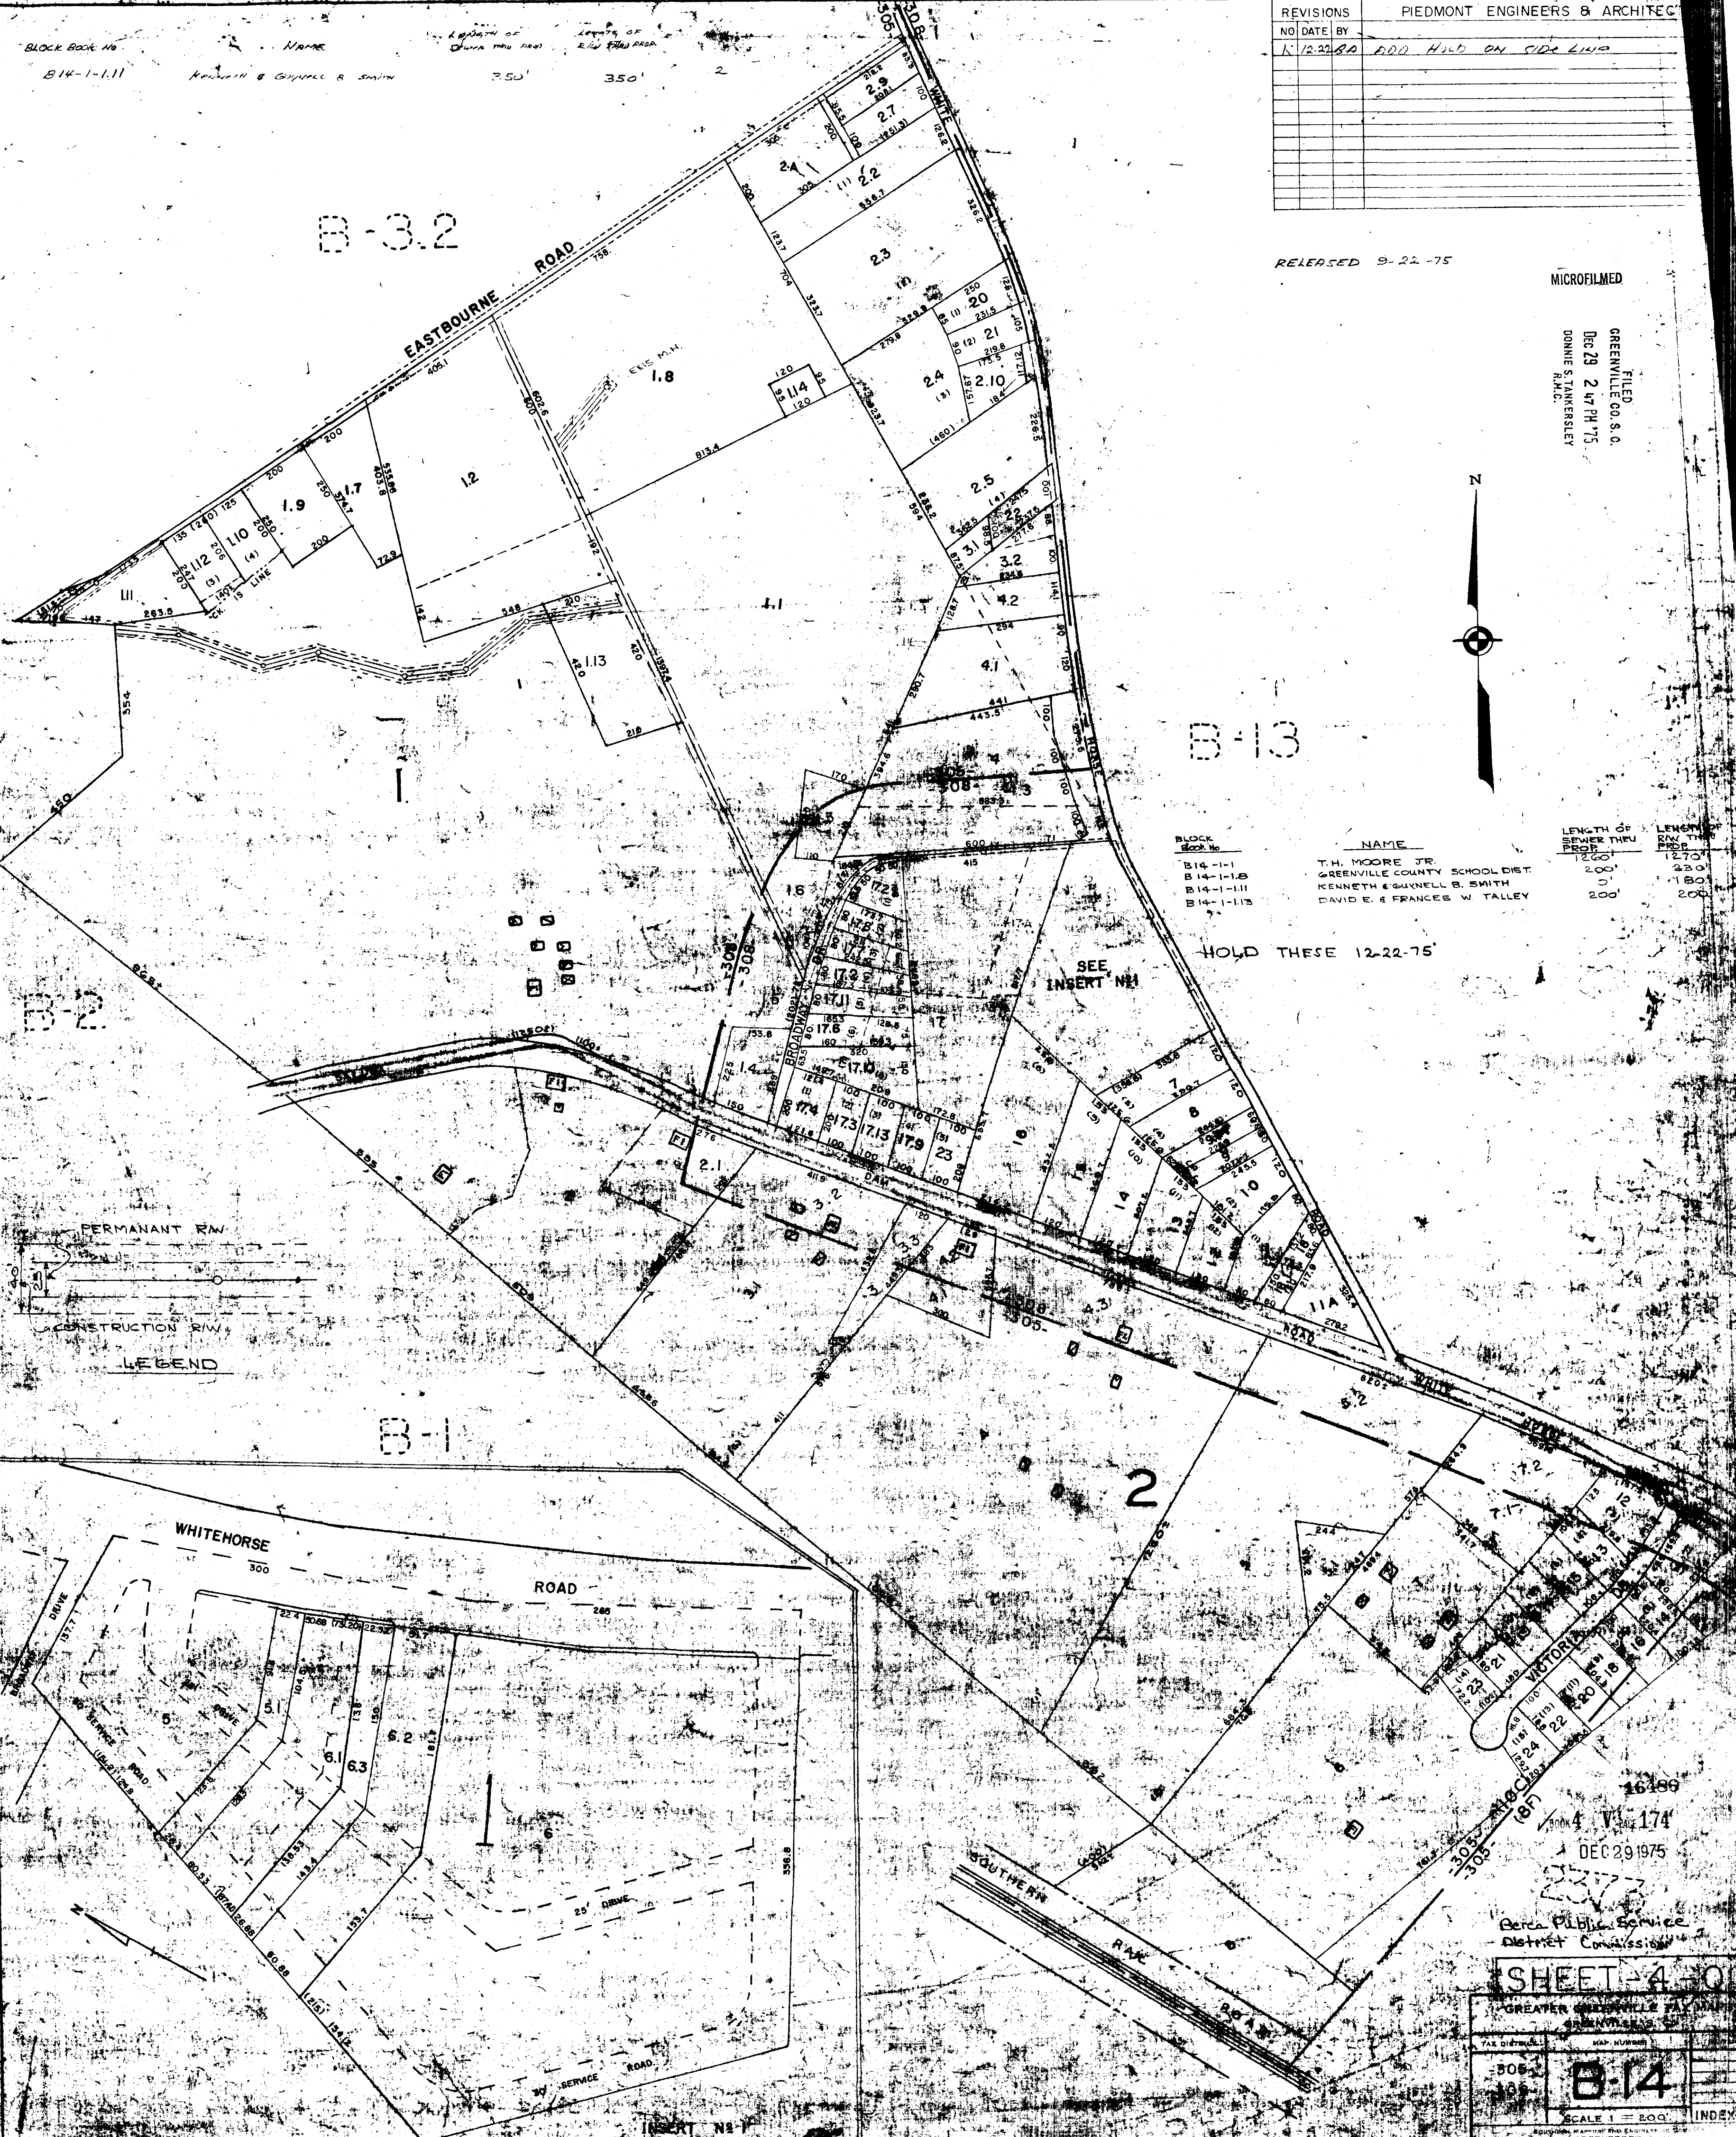

BLOCK Book No	NAME	LENGTH OF SEWER TRUNK FEET	LENGTH OF SIDE FEET
B14-1-1	T.H. MOORE JR.	1200'	1275'
B14-1-1.B	GREENVILLE COUNTY SCHOOL DIST.	200'	230'
B14-1-1.11	KENNETH B. SMITH & GUYNETT B. SMITH	0'	180'
B14-1-1.13	DAVID E. & FRANCES W. TALLEY	200'	200'

HOLD THESE 12-22-75

SEE INSERT NO. 1

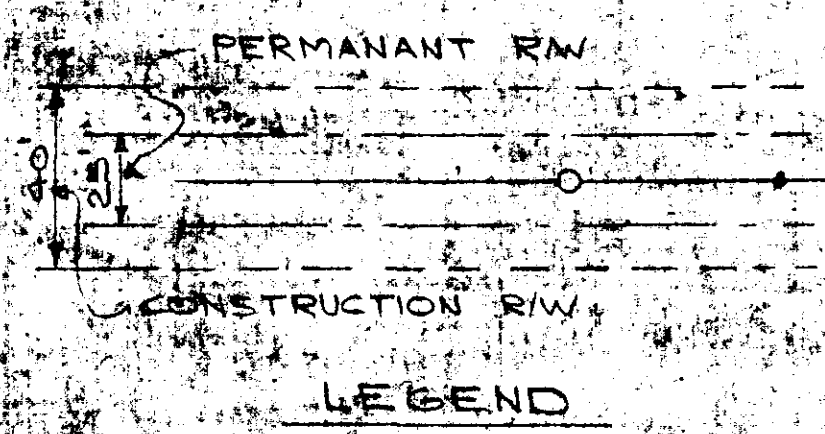

16489
 174
 DEC 29 1975

Berch Public Service District Commission

SHEET 4 OF 10

GREATER GREENVILLE PLANNING AND ZONING COMMISSION
 305
 B-14
 SCALE 1" = 200'
 INDEX 3